



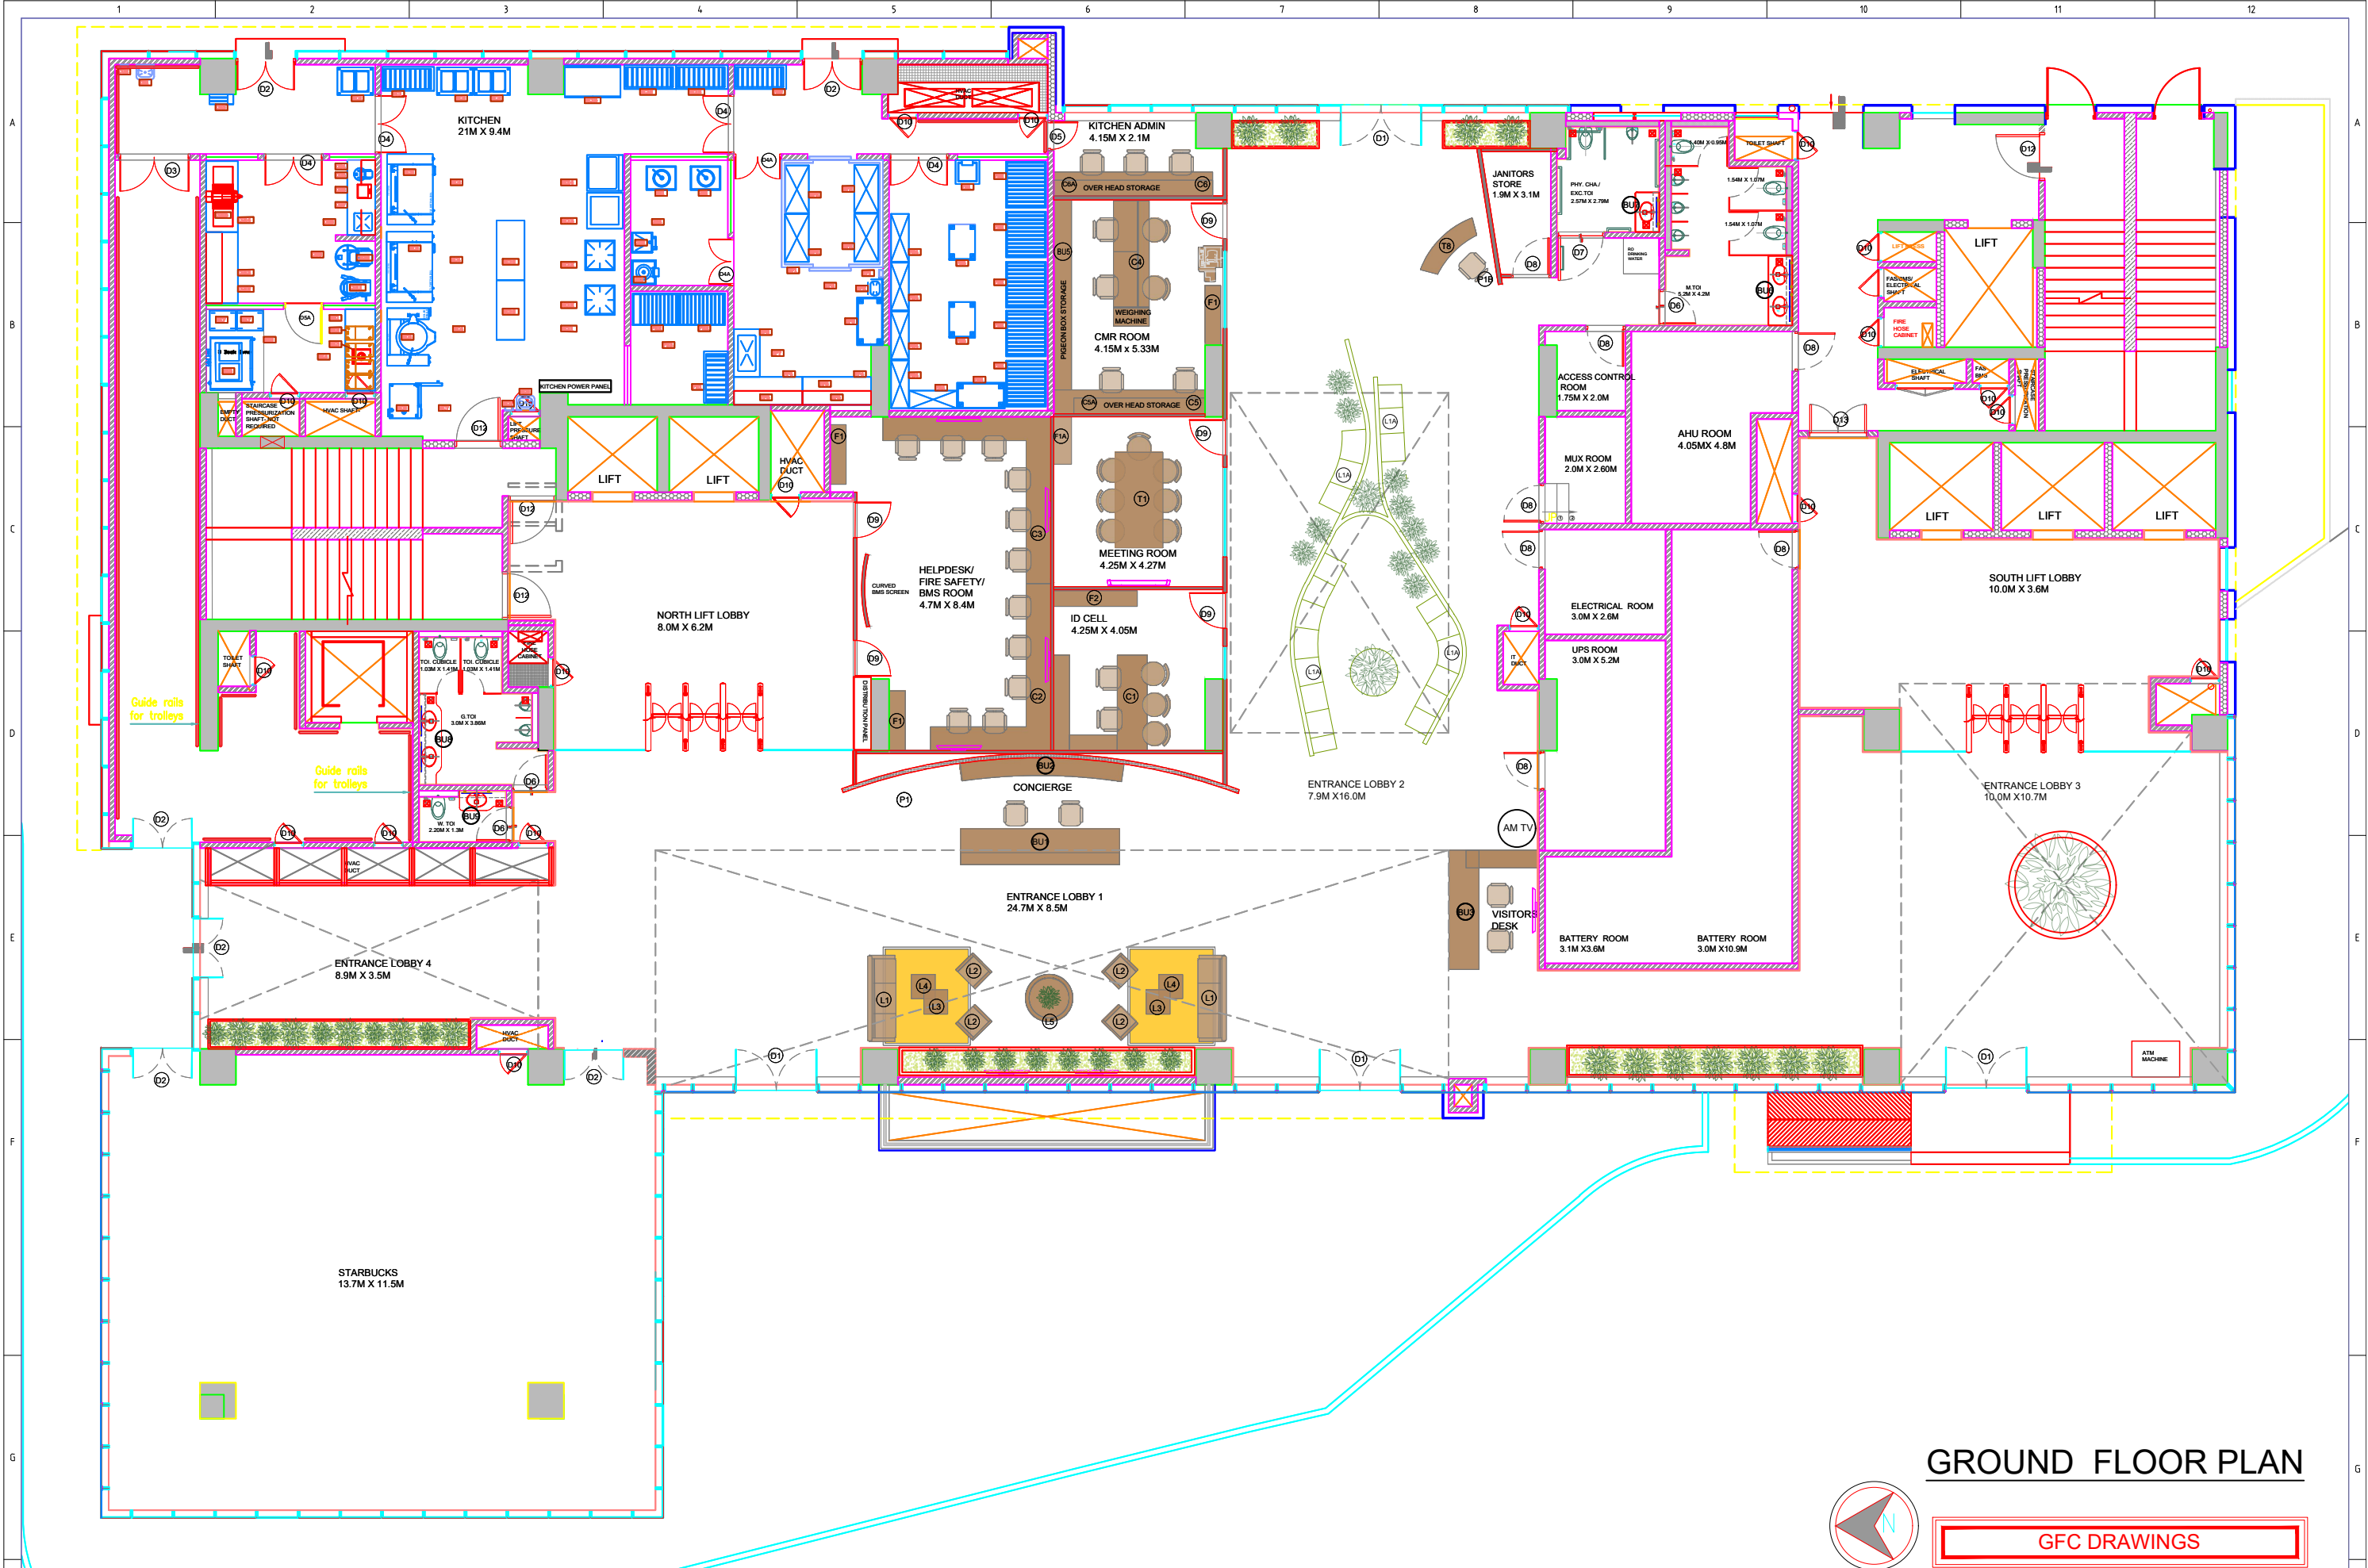

GROUND FLOOR PLAN

 

GFC DRAWINGS

Rev		Description	By	Verified	Date	EPC Contractor		Client		Drawn	Checked	Drawing Title		
R0		MASTER LAYOUTS		VANDITA	07.07.22			 ADANI ENTERPRISES LIMITED			VANDITA K.	ADANI COMMERCIAL TOWER LAYOUTS		
R1		MASTER LAYOUTS		VANDITA	30.07.22							GROUND FLOOR		
R2		MASTER LAYOUTS		VANDITA	15.10.22							MASTER LAYOUTS		
						Consultant of EPC Contractor		Owner's Architect		Date	Approved	Client Drawing No.		
								 P. K. DAS ARCHITECTS & ASSOCIATES		15.10.22		Consultant/Contractor Drawing No.		
										Scale 1:100		AD-CT-ML-00		
												Rev R3		

Scales shown are for an A1 size original drawing

COPYRIGHT :- The concepts, diagrams and information contained in this document are the sole property and copyright of AEL. Any use, copying, reproduction or disclosure of the document, whether directly or indirectly, or in whole or part without the prior written permission of AEL is prohibited.