


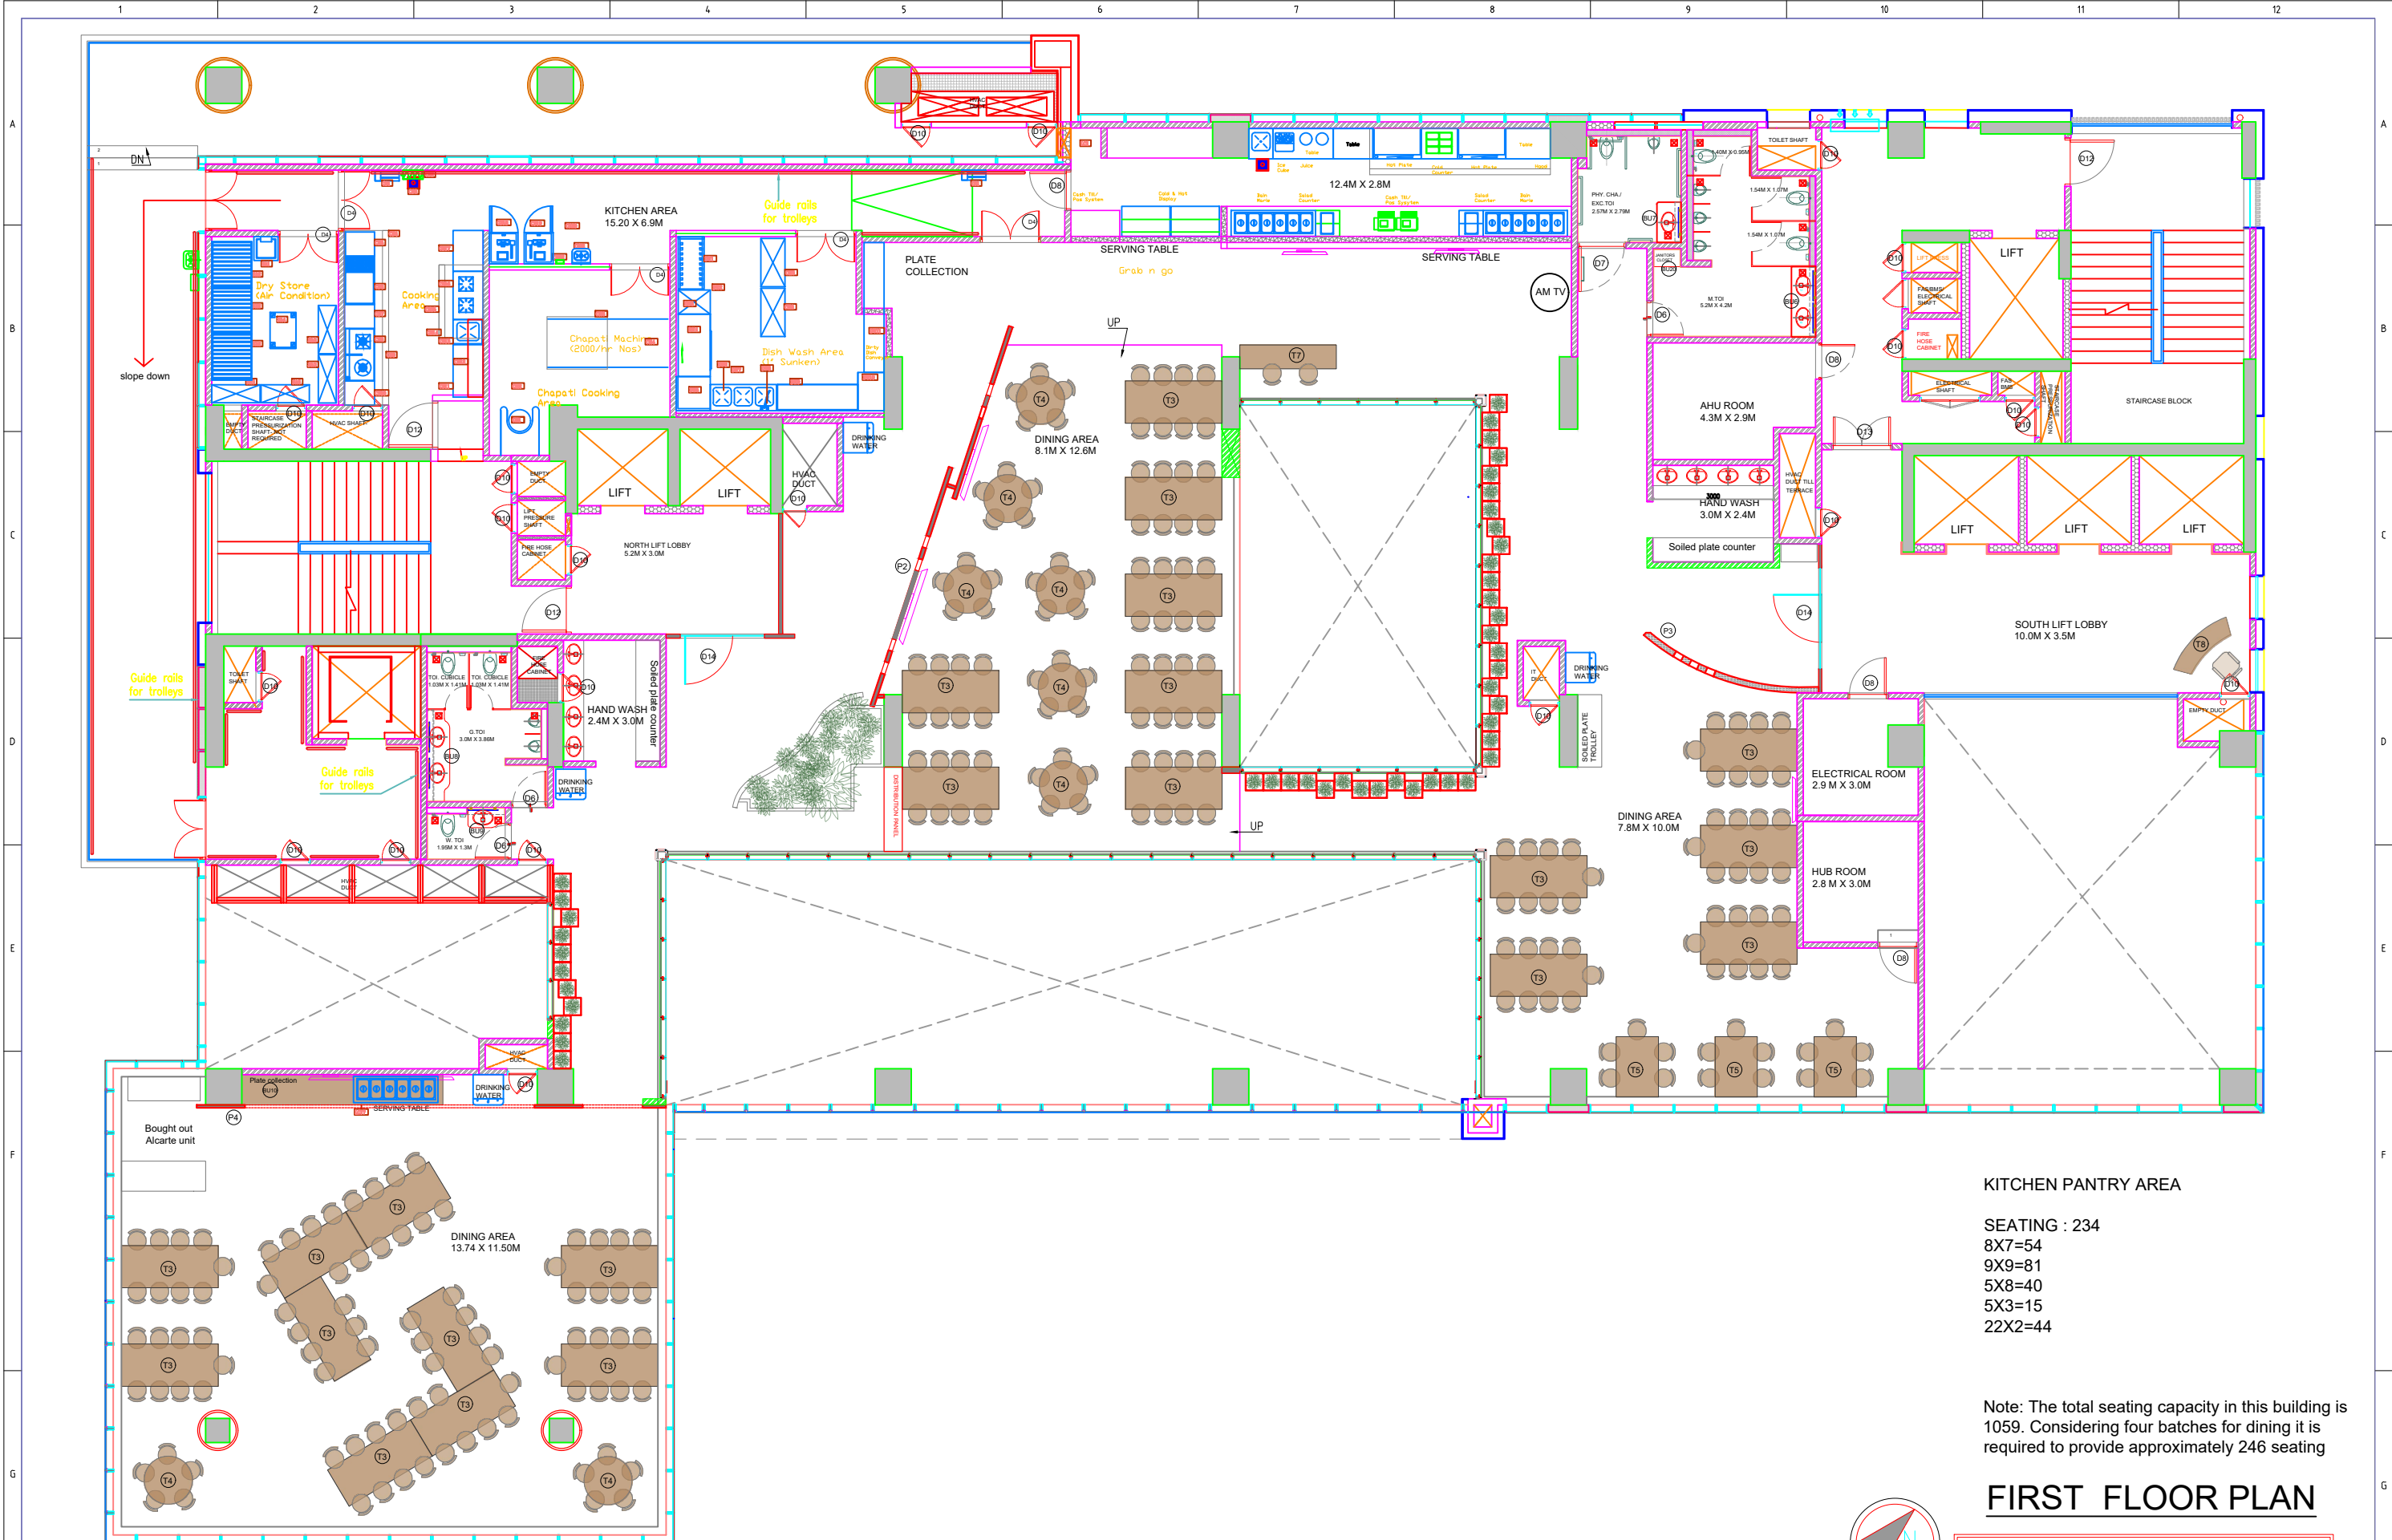

KITCHEN PANTRY AREA

SEATING : 234
8X7=54
9X9=81
5X8=40
5X3=15
22X2=44

Note: The total seating capacity in this building is 1059. Considering four batches for dining it is required to provide approximately 246 seating

FIRST FLOOR PLAN

GFC DRAWINGS

Rev	Description	By	Verified	Date
R0	MASTER LAYOUTS		VANDITA	07.07.22
R1	MASTER LAYOUTS		VANDITA	30.07.22
R2	MASTER LAYOUTS		VANDITA	15.10.22
R3	AS PER USER REQUIREMENT	AEL	VM	08.04.2023
R4	UPDATED AS PER CONSULTANT	AEL	VM	11.04.2023

Scales shown are for an A1 size original drawing

EPC Contractor

Client



Consultant of EPC Contractor

Owner's Architect

P K D A S & ASSOCIATES	SANKALP 5TH FLOOR, PLOT NO. 18 OFF. SATYAM ROAD, PRASHAD MUMBAI 400025	
ARCHITECTS DESIGNERS	2430 6877 2430 2494	FAX 2436 0611 www.pkdas.com pkdas.archi@gmail.com

COPYRIGHT :- The concepts, diagrams and information contained in this document are the sole property and copyright of AEL. Any use, copying, reproduction or disclosure of the document, whether directly or indirectly, or in whole or in part without the prior written permission of AEL is prohibited.

Drawn

Checked

Designed

	Approved

Date

Scale 1:100

Drawing Title

ADANI COMMERCIAL TOWER LAYOUTS
1ST FLOOR DINING
MASTER LAYOUTS

Client Drawing No.

Consultant/Contractor Drawing No.

AD-CT-ML-01

Rev

R4