



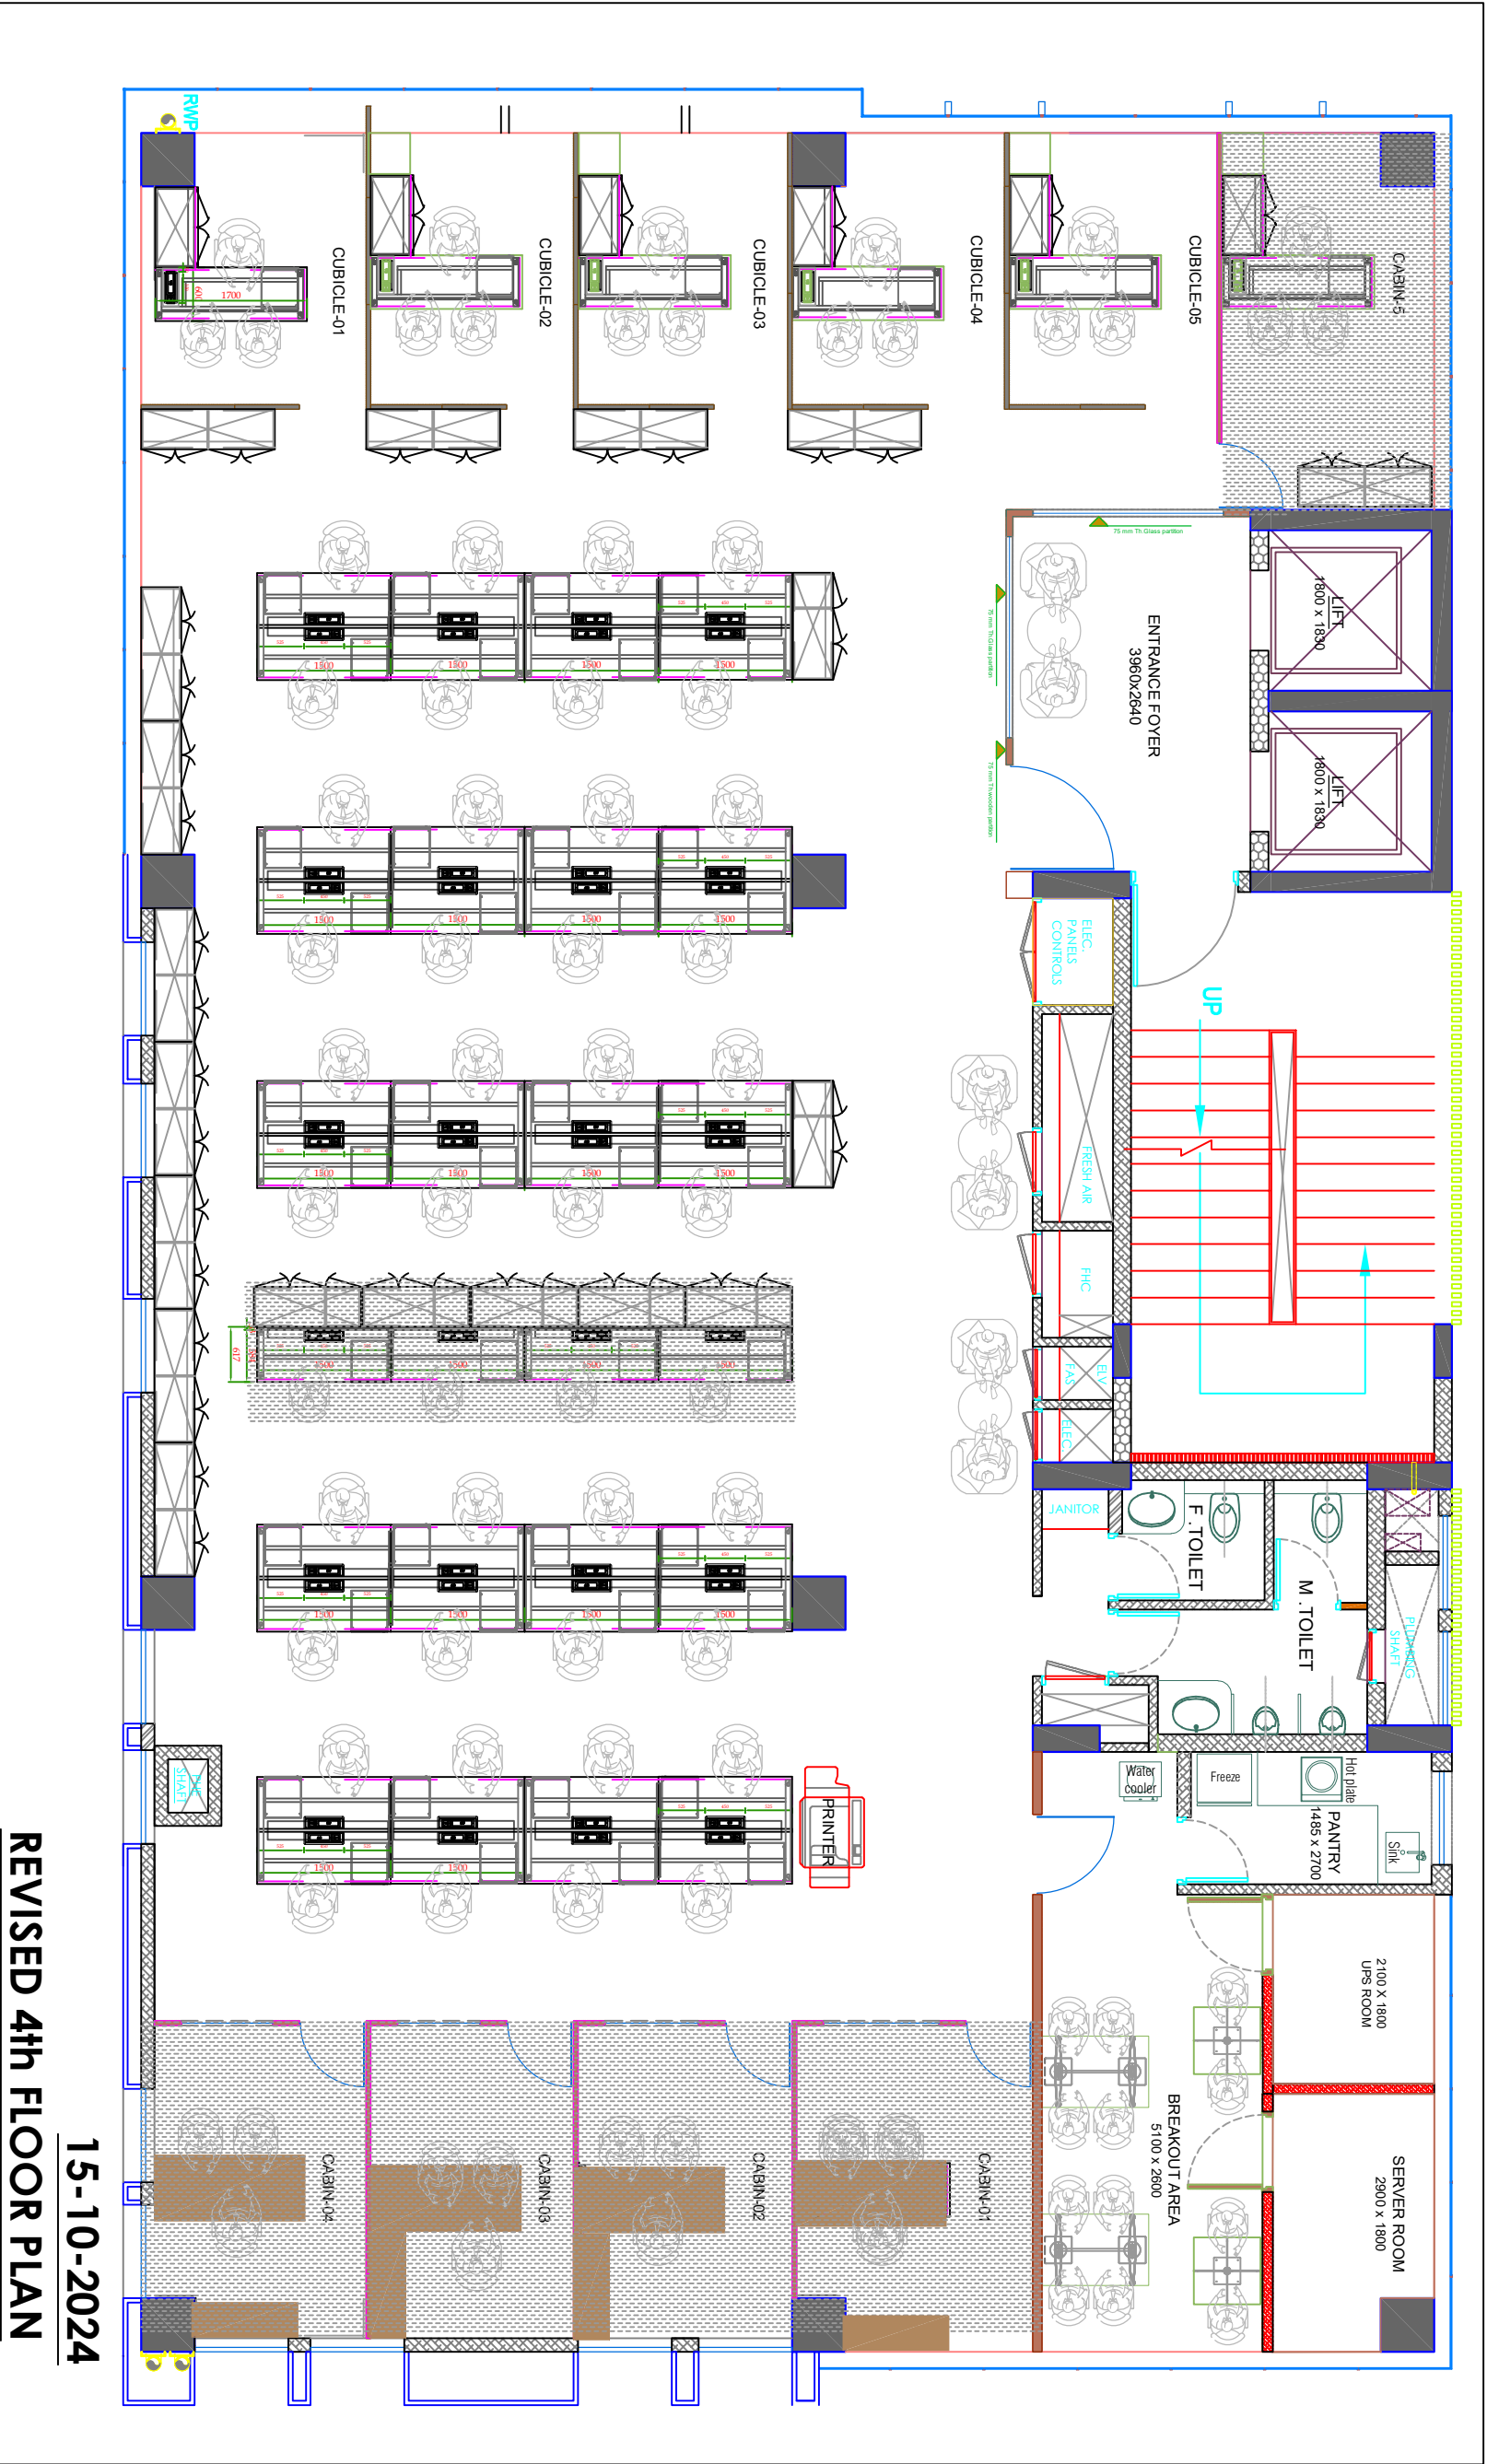

15-10-2024
REVISED 4th FLOOR PLAN

Rev	Description	By	Signed	Date
R0		-	-	-
-		-	-	-
-		-	-	-
-		-	-	-
-		-	-	-
-		-	-	-
-		-	-	-
-		-	-	-
-		-	-	-
-		-	-	-
-		-	-	-

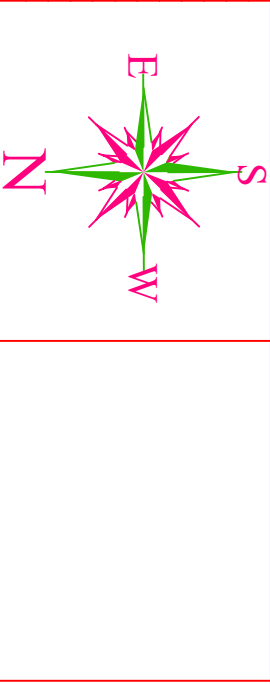

Client

Drawn

Check

Approved

Drawing Title

INSPIRE - CH-8
AT SHANTIGRAM, AHMEDABAD
FOURTH FLOOR - INTERIOR LAYOUT

Client Drawing No.

Consultant Drawing No.
