


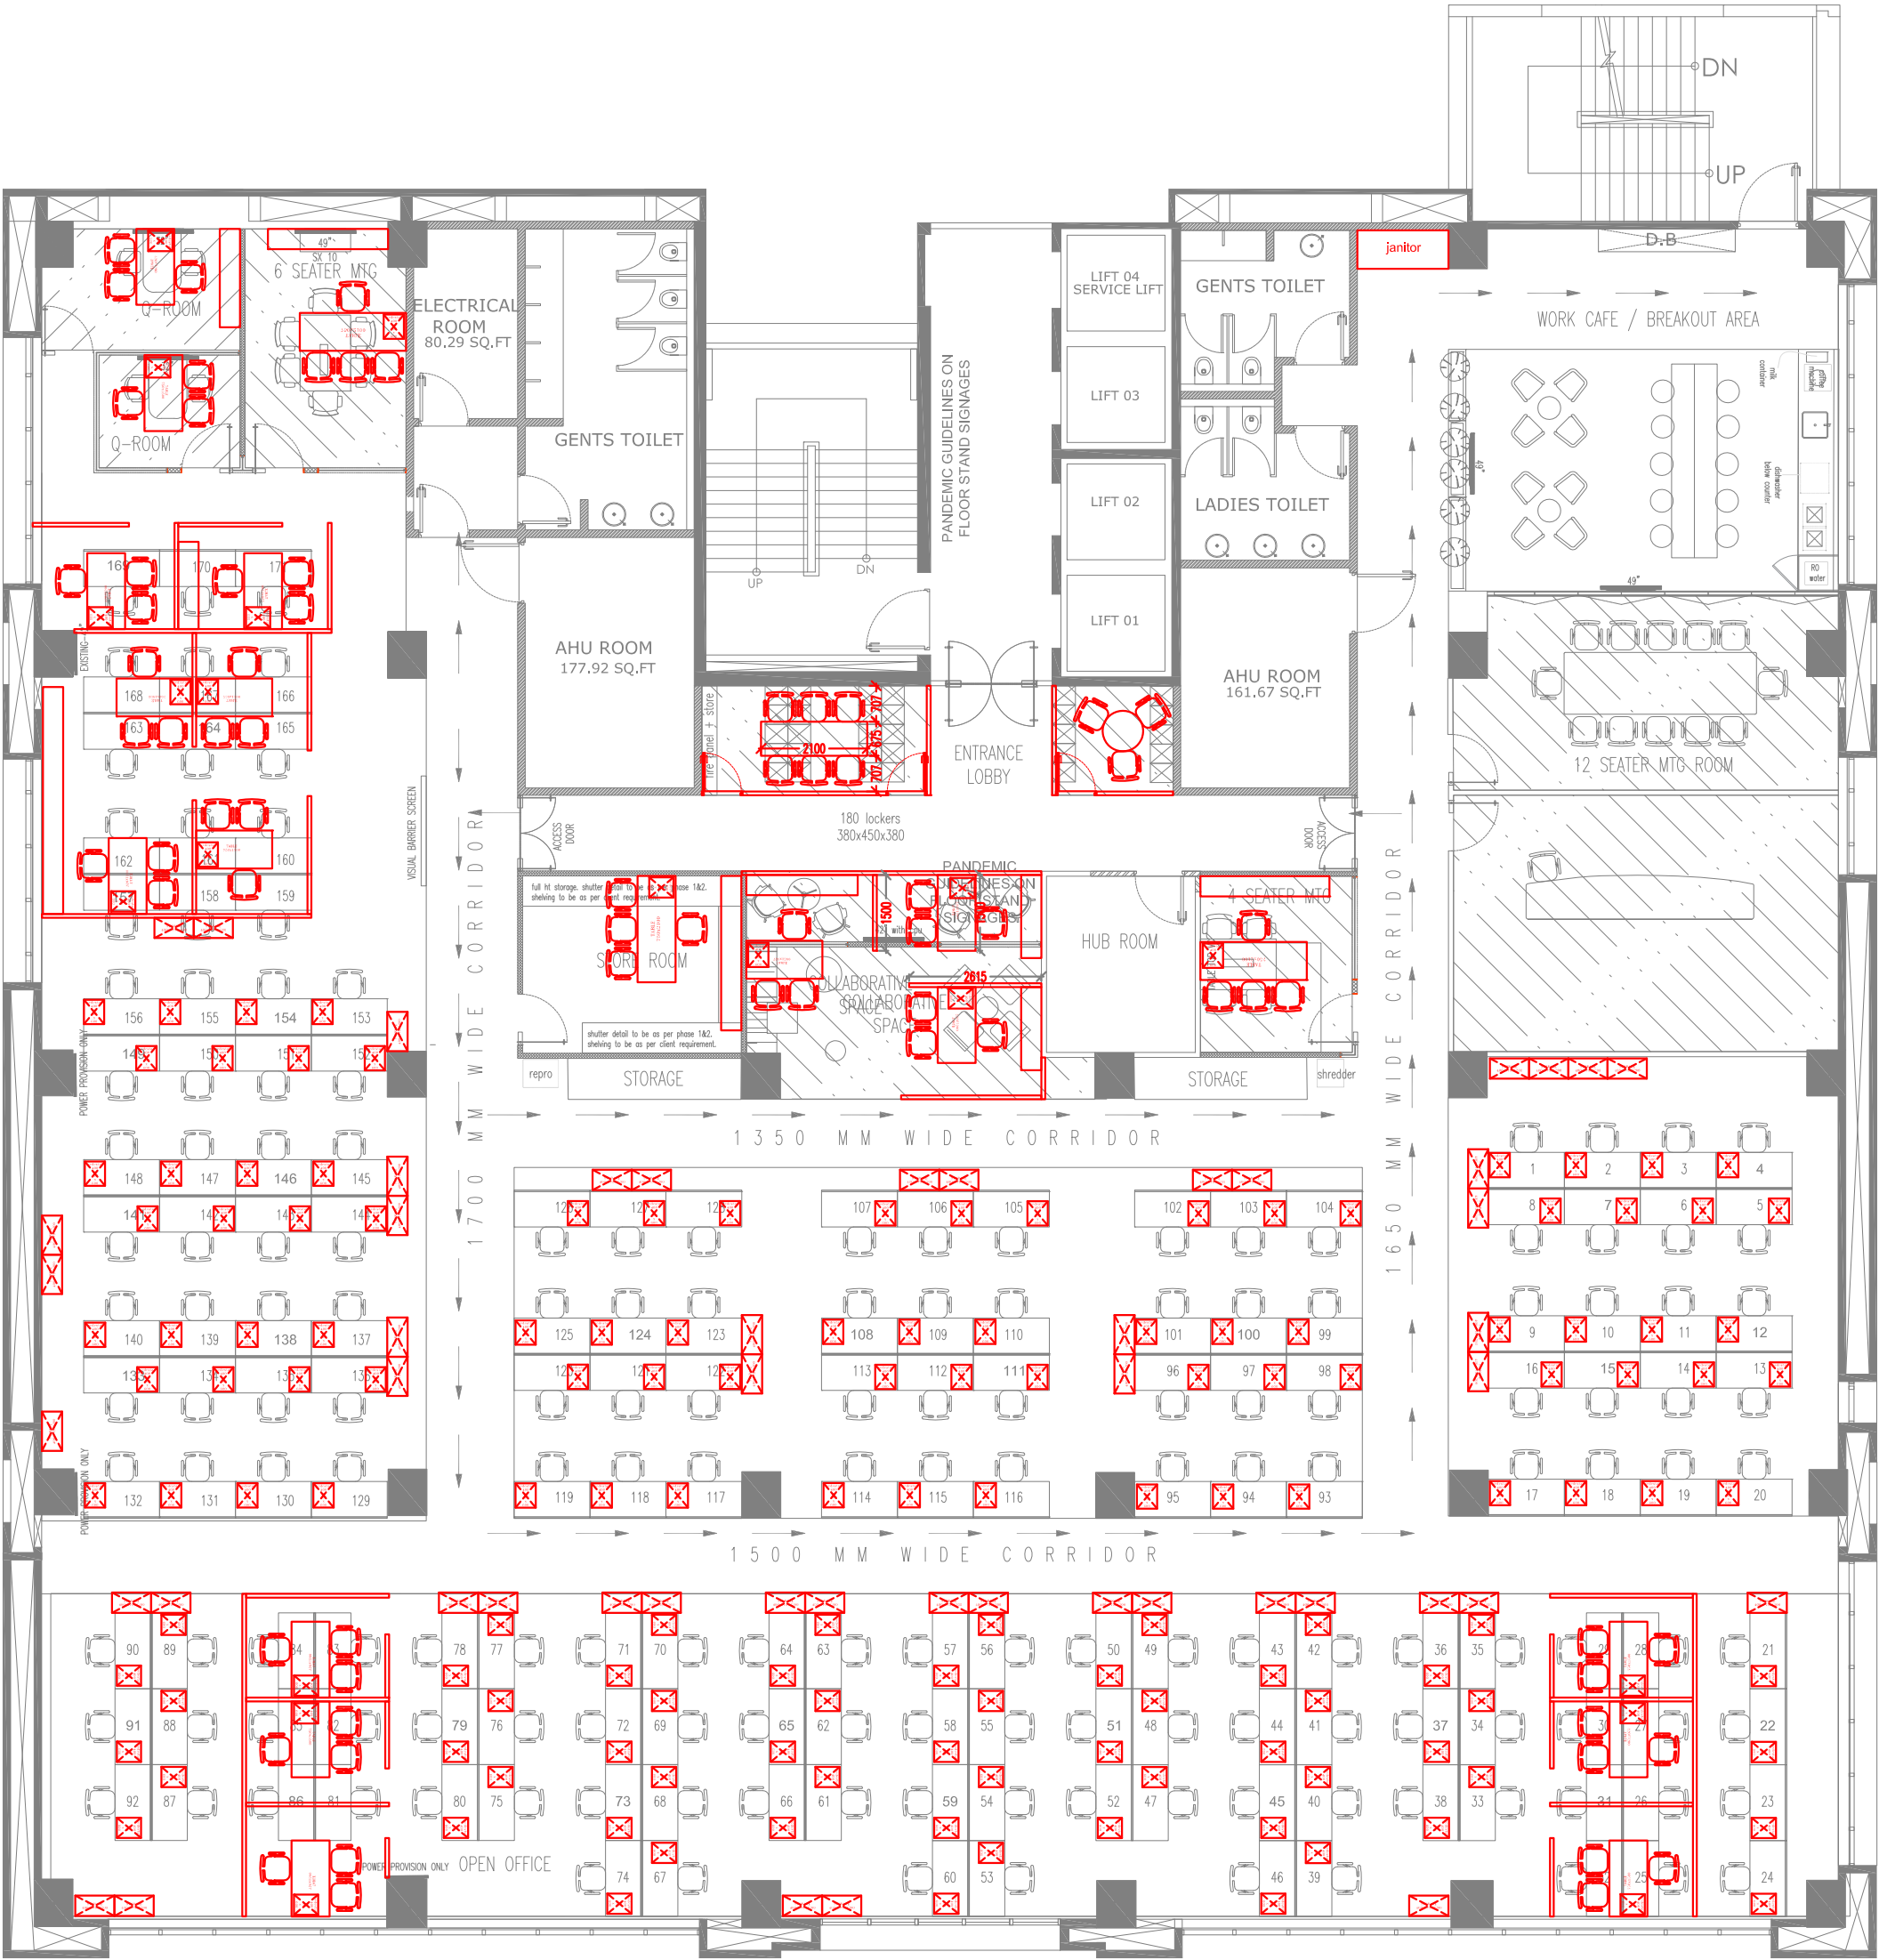

quantity of table	
2 visitor cabin	2 nos
3 visitor cabin	3 nos
6 seating meeting room	1 nos
3 seating meeting room	1 nos
cubicle	15 nos
working station	142 nos
pedestal	162 nos
Low Ht. Storage	50 nos

7th FLOOR LAYOUT PLAN

NOTE:
• ALL DRAWINGS ARE THE PROPERTY OF THE DESIGNER.
• DRAWINGS NOT BE MEASURED ONLY WRITTEN DIMENSIONS ARE TO BE FOLLOWED.
• ALL THE DRAWINGS ARE IN BRITISH SYSTEM UNLESS OTHERWISE SPECIFIED.
• ALL DRAWINGS ARE TO BE READ IN CONNECTION WITH RELEVANT ARCHITECTURAL AND STRUCTURAL DETAILS.
• IF ANY CHANGES REQUIRED AT THE TIME OF EXECUTION, IT SHOULD BE DISCUSSED AND GOT IT APPROVED BY THE DESIGNER.

ADANI

@ Vodafone House

R4

CHECKED:JP
Designer:ANIL

Date:03/01/2022
Scale: nts

Drng.No:
08

