


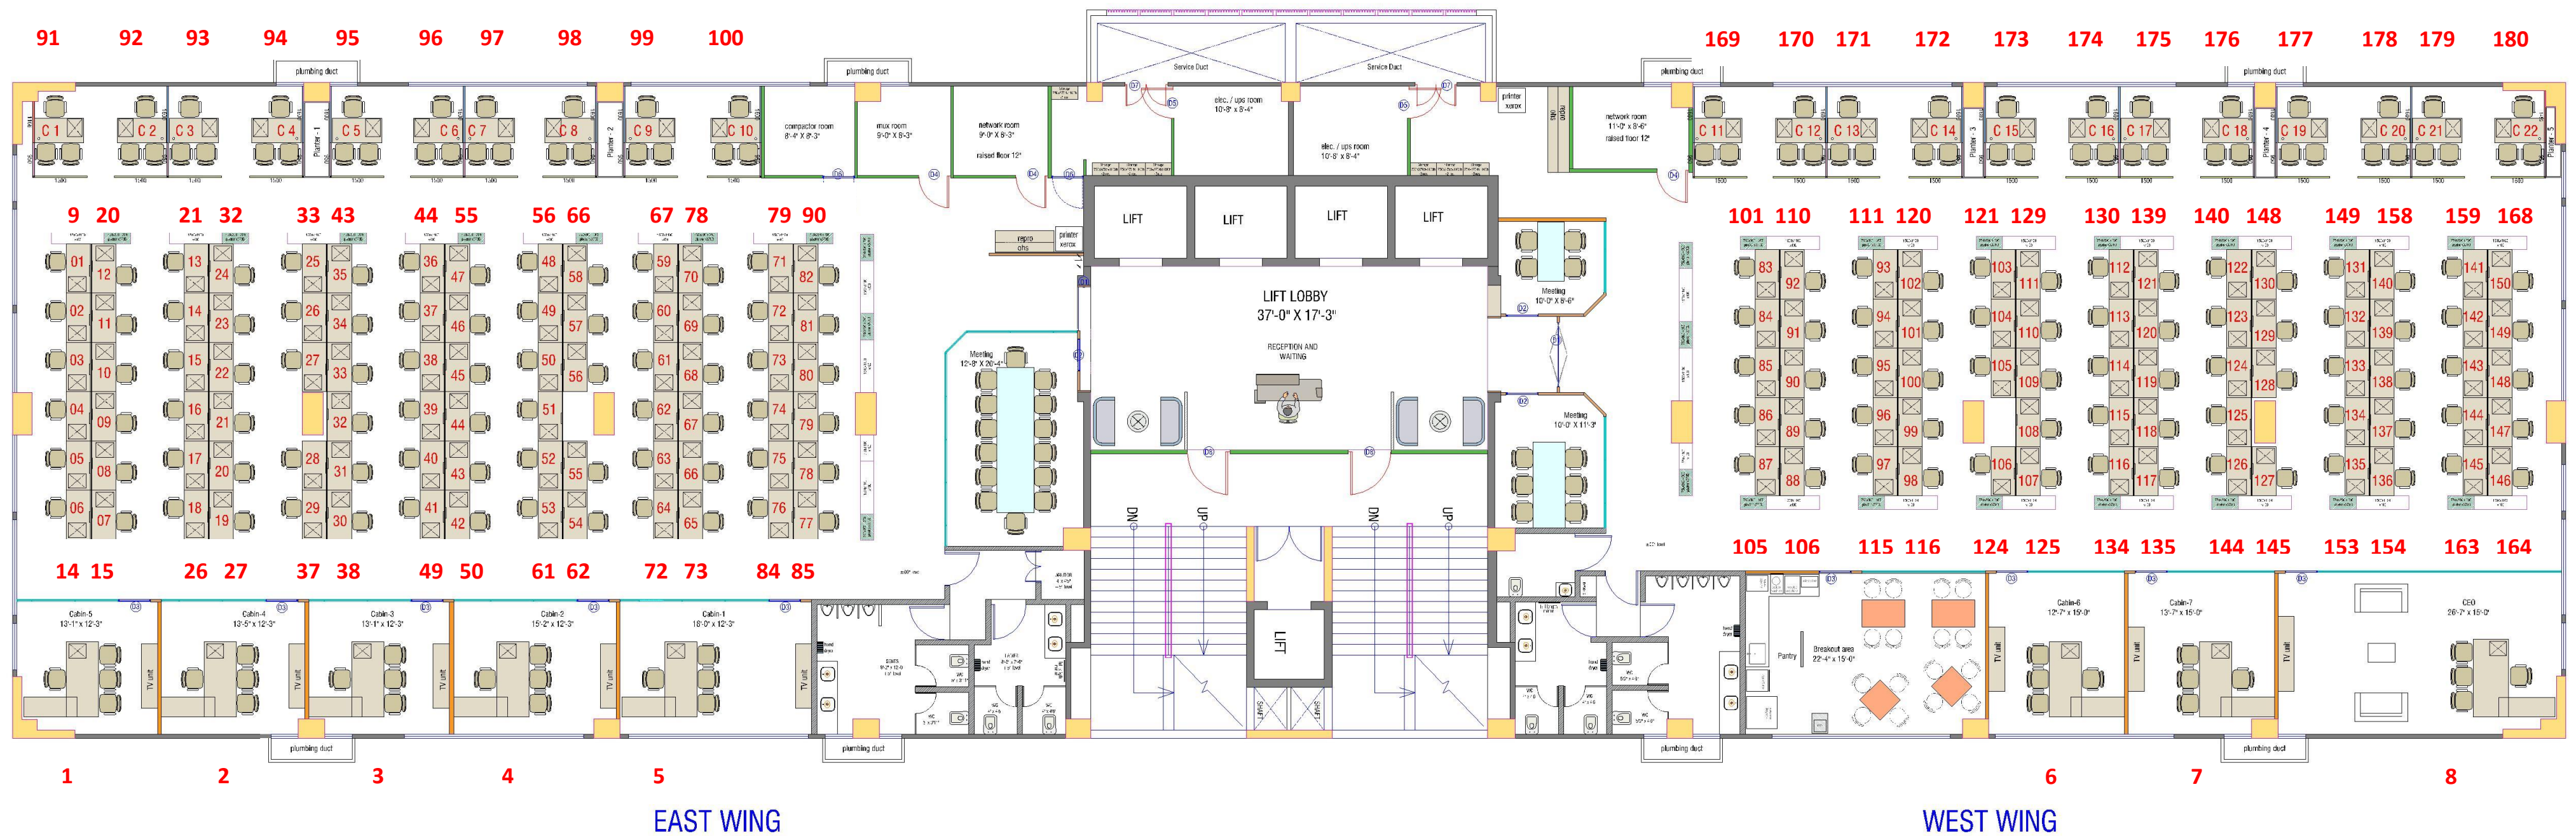

Furniture Layout of 1st Floor

* ALL DRAWINGS ARE THE PROPERTY OF THE DESIGNER.
 * DRAWINGS NOTE BE MEASURED ONLY WRITTEN DIMENSIONS ARE TO BE FOLLOWED.
 * ALL THE DRAWINGS ARE IN BRITISH SYSTEM UNLESS OTHERWISE SPECIFIED.
 * ALL DRAWINGS ARE TO BE READ IN CONNECTION WITH RELEVANT ARCHITECTURAL AND STRUCTURAL DETAILS.
 * IF ANY CHANGES REQUIRED AT THE TIME OF EXECUTION ,IT SHOULD BE DISCUSSED AND GOT IT APPROVED BY THE DESIGNER.

INTERIOR SITE FOR,

Commerce House 6

At - Ahmedabad



Checked : J.P.

Designer : ANIL


Date : 01-09-2022

Scale: N.T.S

Dwg. NO:

108

DESIGNED BY:
insight
 architects
 interiors
 modulars
 13,Shivalik Arcade Opp. Prahladnagar AUDA Garden
 Satellite,Ahmedabad Ph: 079- 26931550/26931610

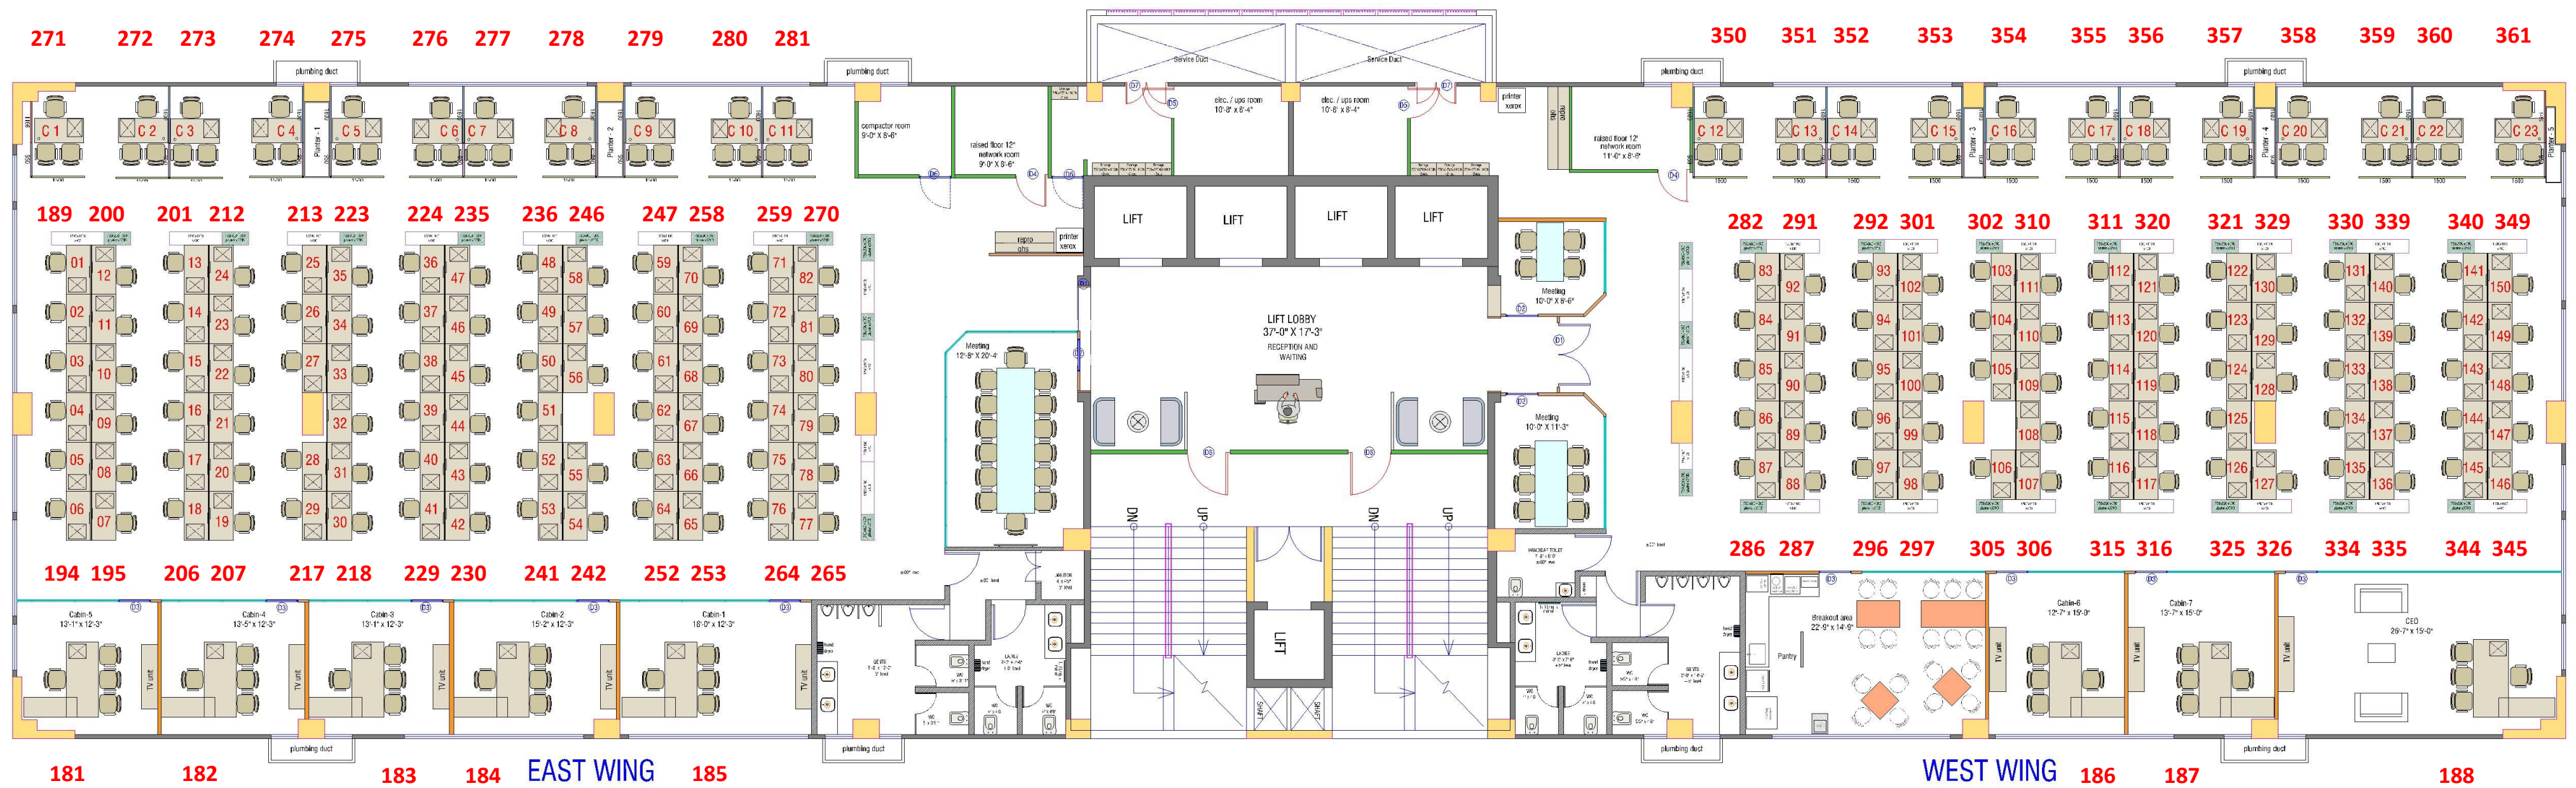

Furniture Layout of 2nd Floor

* ALL DRAWINGS ARE THE PROPERTY OF THE DESIGNER.
 * DRAWINGS NOTE BE MEASURED ONLY WRITTEN DIMENSIONS ARE TO BE FOLLOWED.
 * ALL THE DRAWINGS ARE IN BRITISH SYSTEM UNLESS OTHERWISE SPECIFIED.
 * ALL DRAWINGS ARE TO BE READ IN CONNECTION WITH RELEVANT ARCHITECTURAL AND STRUCTURAL DETAILS.
 * IF ANY CHANGES REQUIRED AT THE TIME OF EXECUTION ,IT SHOULD BE DISCUSSED AND GOT IT APPROVED BY THE DESIGNER.

INTERIOR SITE FOR,

Commerce House 6

At - Ahmedabad



Checked : J.P.

Designer : ANIL

Date : 09-07-2022

Scale: N.T.S

Dwg. NO:

208


DESIGNED BY -
insight
 architects
 interiors
 modulars
 13,Shivalik Arcade,Opp. Prahladnagar AUDA Garden
 Satellite,Ahmedabad Ph: 079- 26891550/26901610



DESIGNED BY .

 insight
architects
interiors
modulars

, Shivalik Arcade, Opp. Prahladnagar AUDA Garden
Satellite Ahmedabad . Ph: 079- 26931550/26931810

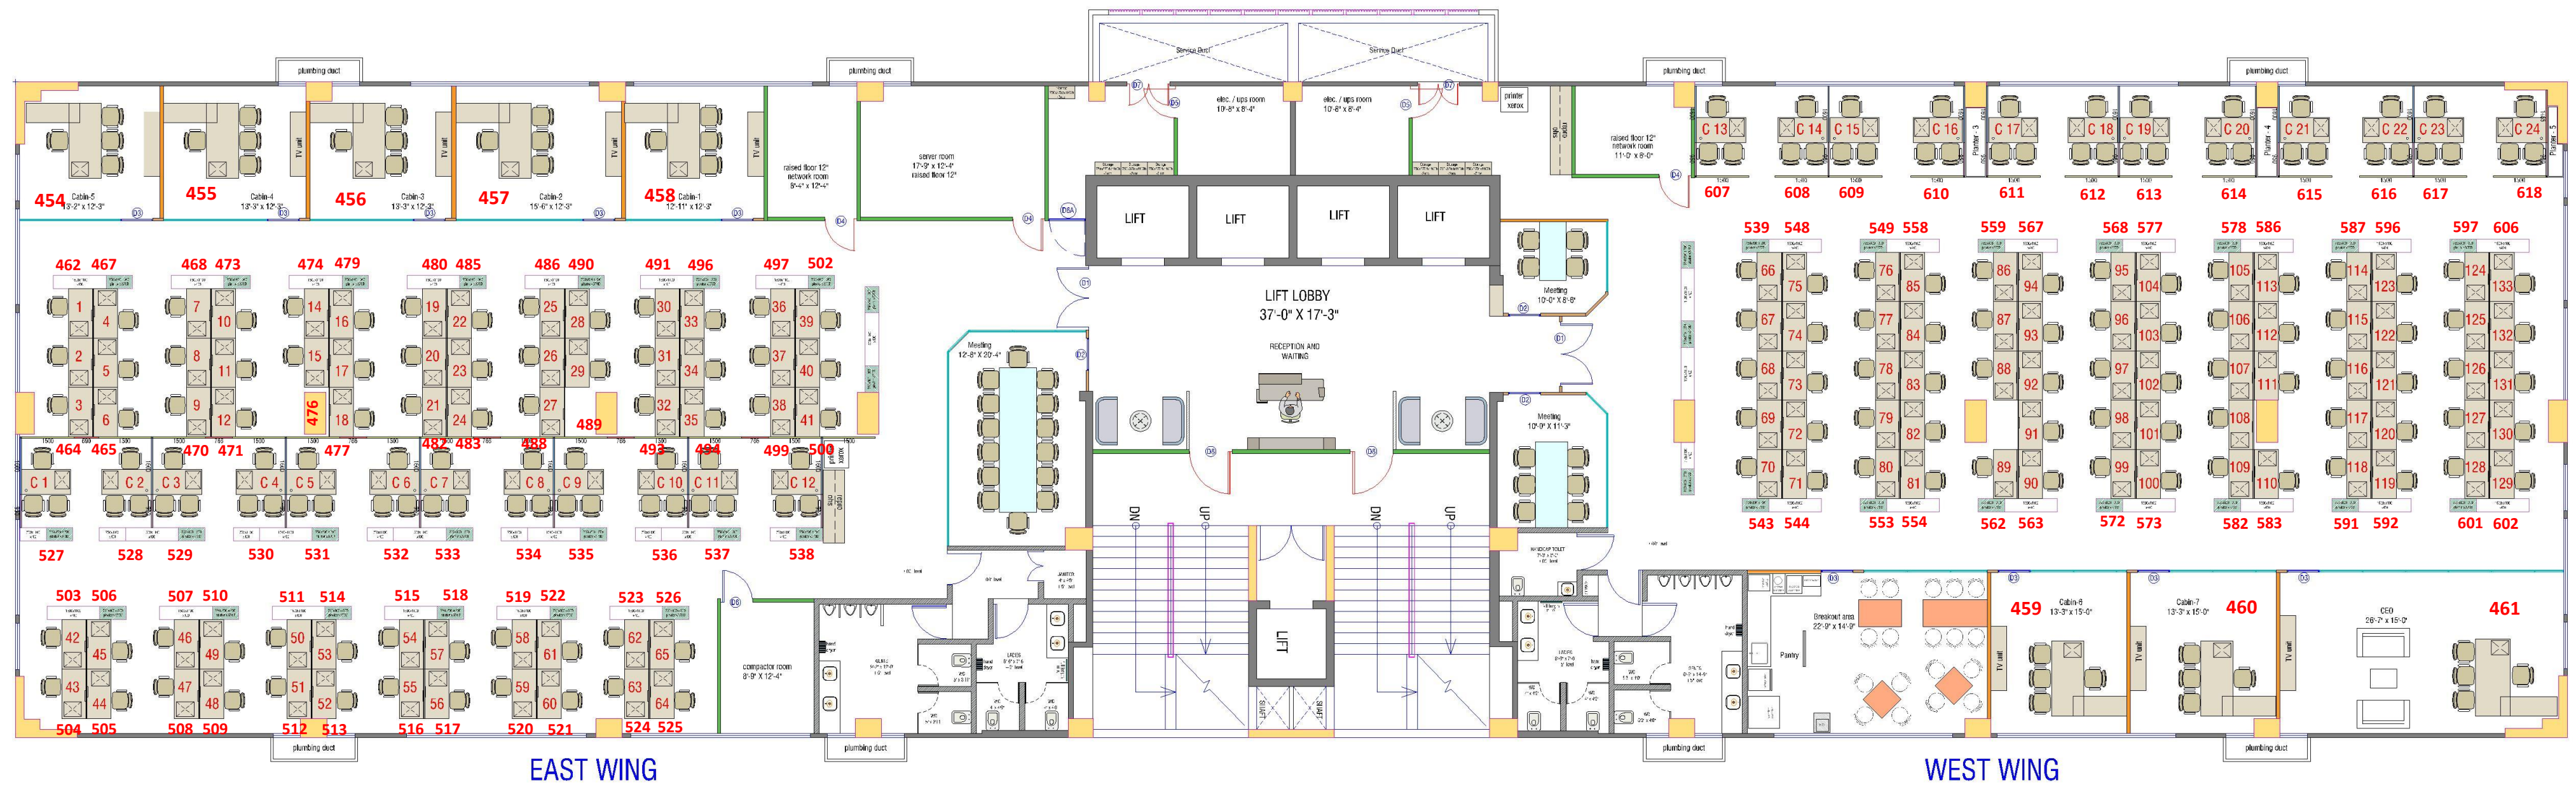

Furniture Layout of 4th Floor

* ALL DRAWINGS ARE THE PROPERTY OF THE DESIGNER.
 * DRAWINGS NOTE BE MEASURED ONLY WRITTEN DIMENSIONS ARE TO BE FOLLOWED.
 * ALL THE DRAWINGS ARE IN BRITISH SYSTEM UNLESS OTHERWISE SPECIFIED.
 * ALL DRAWINGS ARE TO BE READ IN CONNECTION WITH RELEVANT ARCHITECTURAL AND STRUCTURAL DETAILS.
 * IF ANY CHANGES REQUIRED AT THE TIME OF EXECUTION ,IT SHOULD BE DISCUSSED AND GOT IT APPROVED BY THE DESIGNER.

INTERIOR SITE FOR,

Commerce House 6

At - Ahmedabad



Checked : J.P.

Designer : RAHUL

Date : 09-09-2022

Scale: N.T.S

Dwg. NO:

04

DESIGNED BY :
insight
 architects
 interiors
 modulars
 13, Shivalki Arcade, Opp. Prahladnagar AUDA Garden
 Satellite, Ahmedabad Ph: 079- 26891550/26891610



Furniture Layout of 5th Floor

* ALL DRAWINGS ARE THE PROPERTY OF THE DESIGNER.
 * DRAWINGS NOTE BE MEASURED ONLY WRITTEN DIMENSIONS ARE TO BE FOLLOWED.
 * ALL THE DRAWINGS ARE IN BRITISH SYSTEM UNLESS OTHERWISE SPECIFIED.
 * ALL DRAWINGS ARE TO BE READ IN CONNECTION WITH RELEVANT ARCHITECTURAL AND STRUCTURAL DETAILS.
 * IF ANY CHANGES REQUIRED AT THE TIME OF EXECUTION ,IT SHOULD BE DISCUSSED AND GOT IT APPROVED BY THE DESIGNER.

INTERIOR SITE FOR,
Commerce House 6
 At - Ahmedabad




Checked : J.P.
 Designer : ANIL

Date : 01-09-2022
 Scale: N.T.S

Dwg. NO:
508

DESIGNED BY -
insight
 architects
 interiors
 modulars
 13,Shivalik Arcade,Opp. Prahladnagar AUDA Garden
 Satellite,Ahmedabad Ph: 079- 26891550/26901610

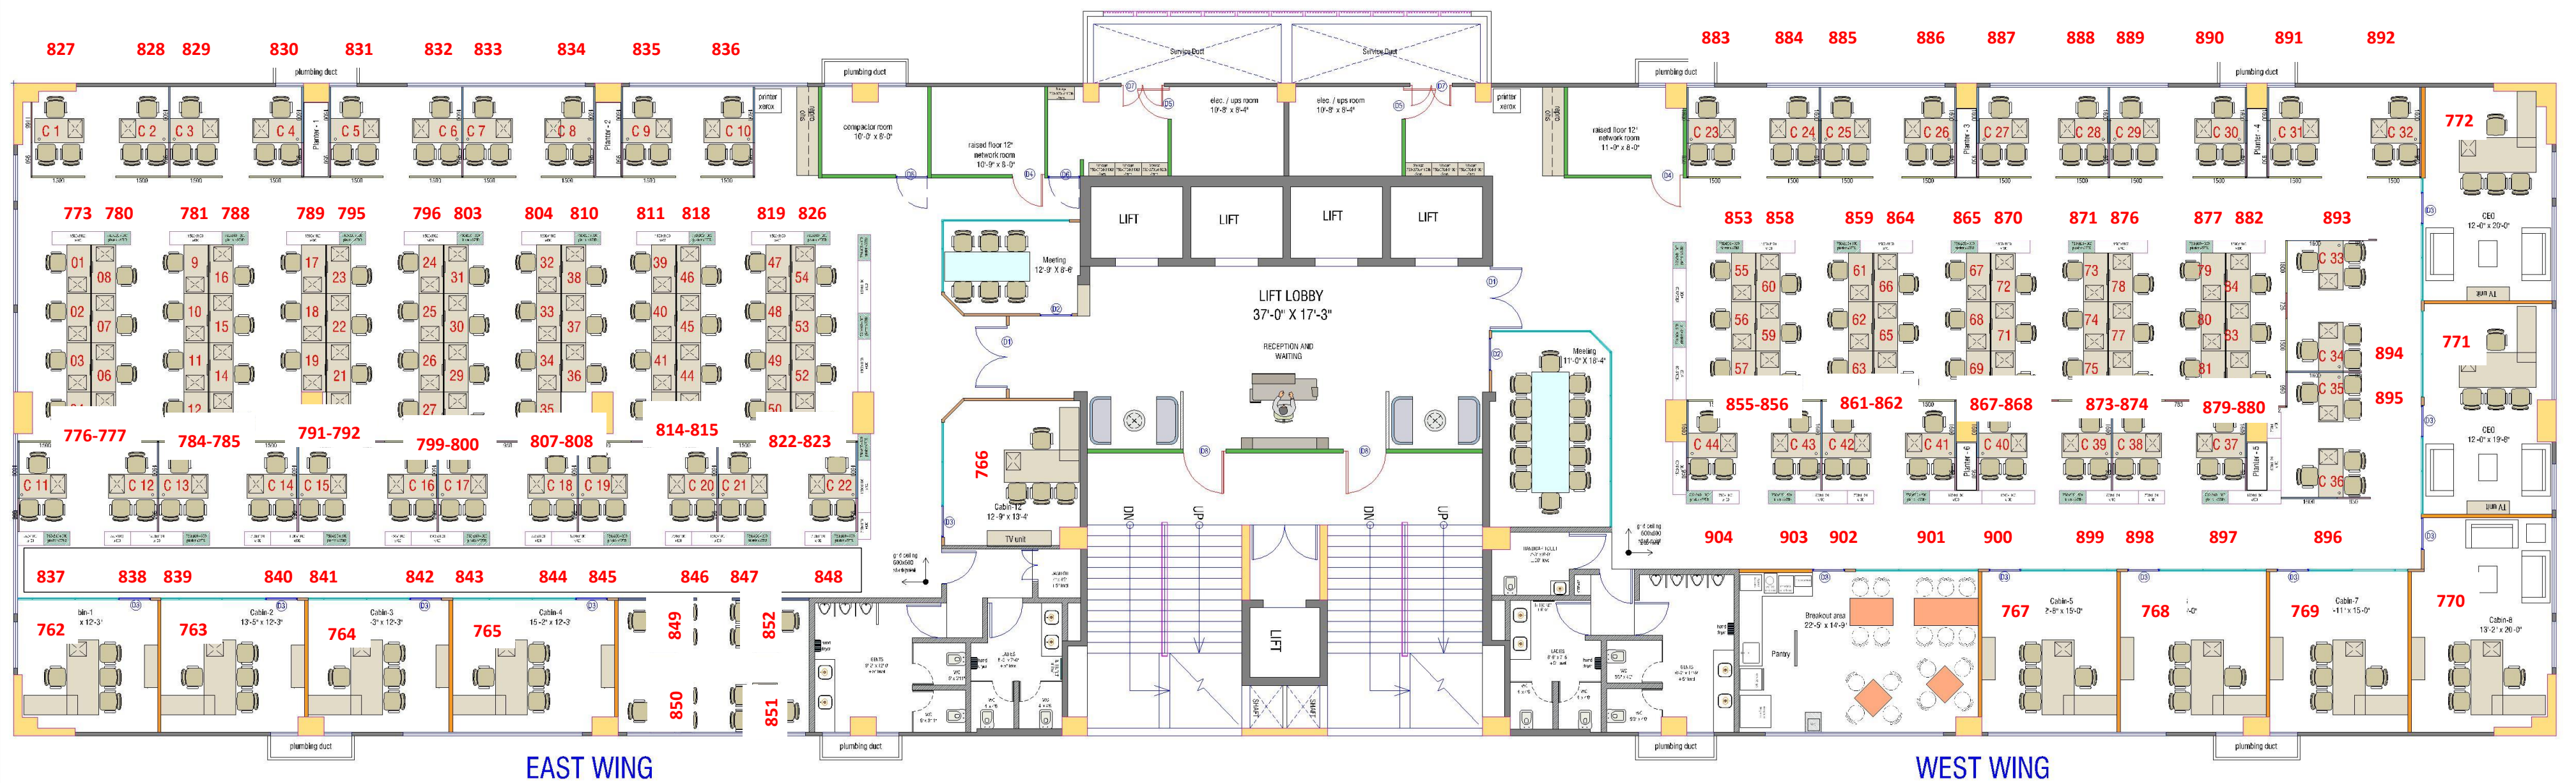

Furniture Layout of 6th Floor

* ALL DRAWINGS ARE THE PROPERTY OF THE DESIGNER.
 * DRAWINGS NOTE BE MEASURED ONLY WRITTEN DIMENSIONS ARE TO BE FOLLOWED.
 * ALL THE DRAWINGS ARE IN BRITISH SYSTEM UNLESS OTHERWISE SPECIFIED.
 * ALL DRAWINGS ARE TO BE READ IN CONNECTION WITH RELEVANT ARCHITECTURAL AND STRUCTURAL DETAILS.
 * IF ANY CHANGES REQUIRED AT THE TIME OF EXECUTION ,IT SHOULD BE DISCUSSED AND GOT IT APPROVED BY THE DESIGNER.

INTERIOR SITE FOR,

Commerce House 6

At - Ahmedabad



Checked : J.P.

Designer : RAJ


Date : 20-08-2022

Scale: N.T.S

Dwg. NO:

05

DESIGNED BY :
insight
 architects
 interiors
 modulars
 13,Shivalik Arcade,Opp. Prahladnagar AUDA Garden
 Satellite,Ahmedabad Ph: 079- 26931550/26931610

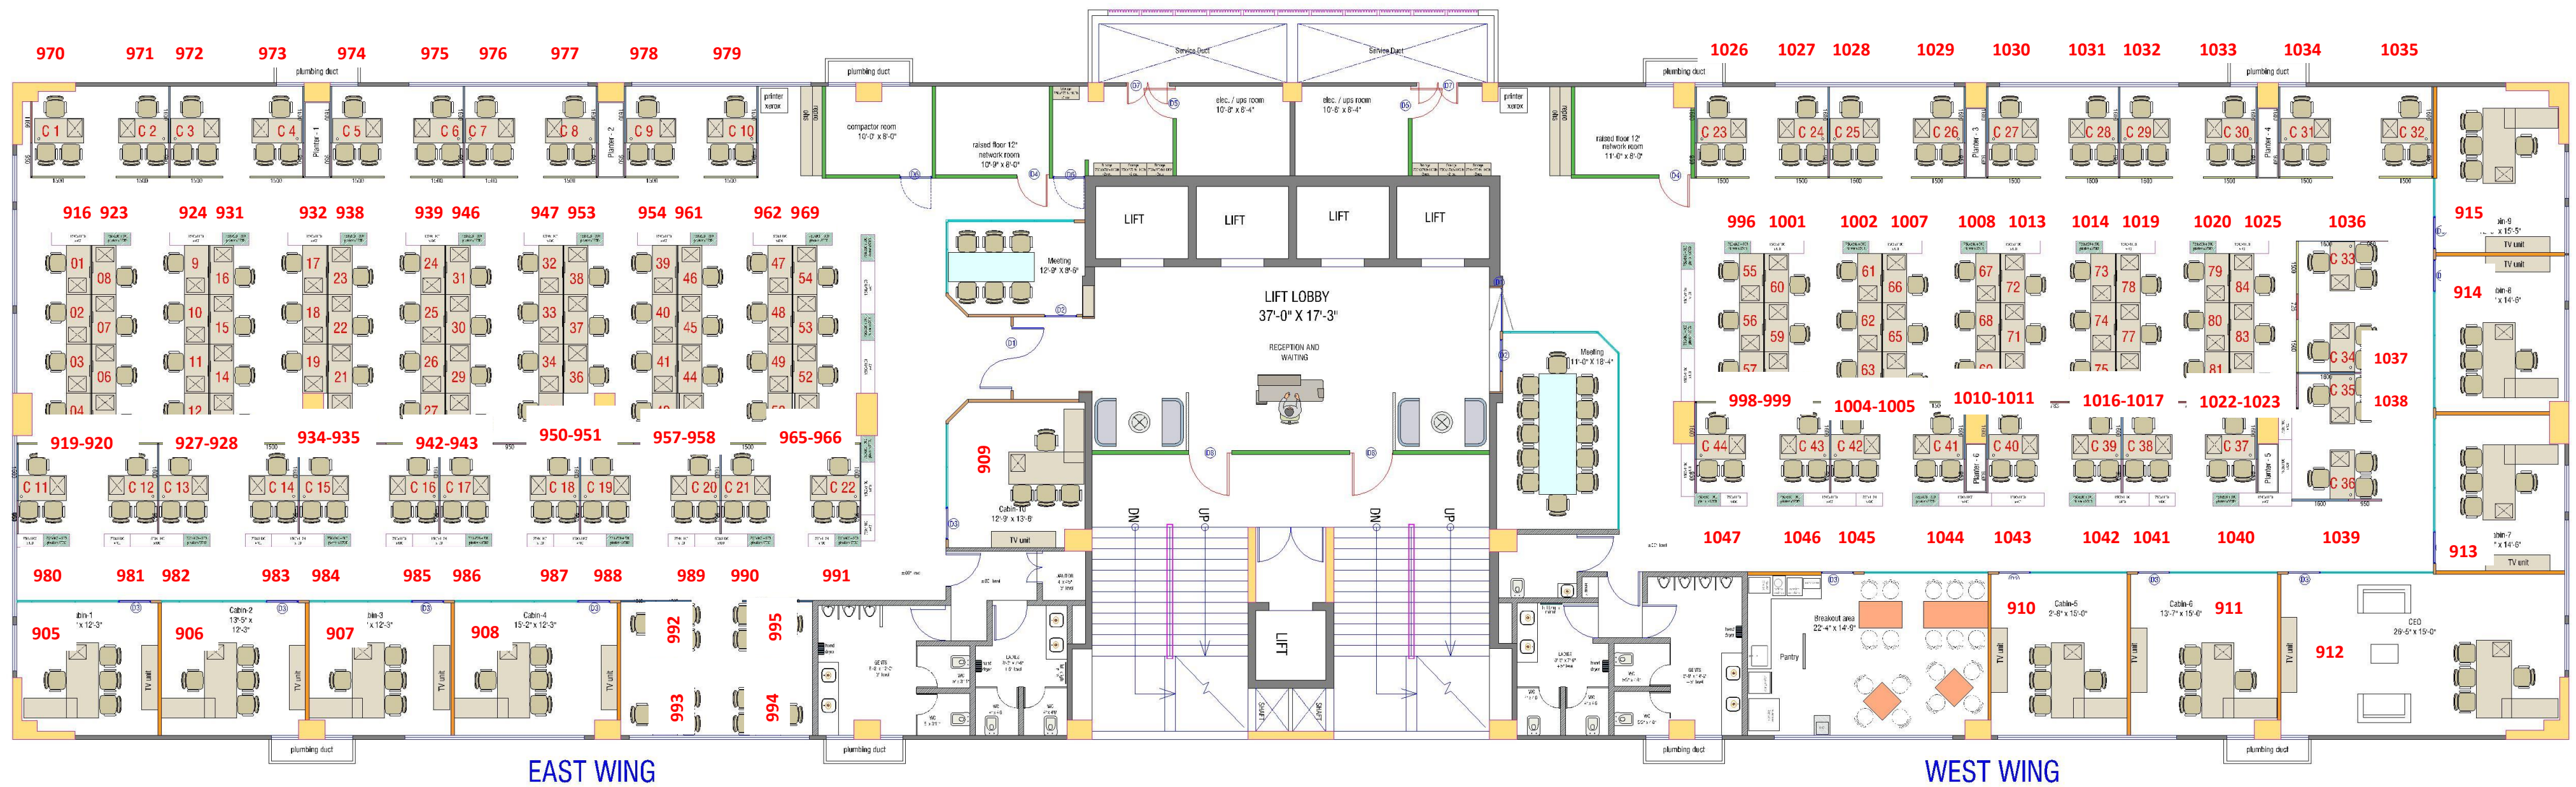

Furniture Layout of 7th Floor

* ALL DRAWINGS ARE THE PROPERTY OF THE DESIGNER.
 * DRAWINGS NOTE BE MEASURED ONLY WRITTEN DIMENSIONS ARE TO BE FOLLOWED.
 * ALL THE DRAWINGS ARE IN BRITISH SYSTEM UNLESS OTHERWISE SPECIFIED.
 * ALL DRAWINGS ARE TO BE READ IN CONNECTION WITH RELEVANT ARCHITECTURAL AND STRUCTURAL DETAILS.
 * IF ANY CHANGES REQUIRED AT THE TIME OF EXECUTION ,IT SHOULD BE DISCUSSED AND GOT IT APPROVED BY THE DESIGNER.

INTERIOR SITE FOR,

Commerce House 6

At - Ahmedabad



Checked : J.P.

Designer : ANIL

Date : 09-07-2022

Scale: N.T.S

Dwg. NO:

708

DESIGNED BY -
insight
 architects
 interiors
 modulars
 13,Shivalik Arcade,Opp. Prahladnagar AUDA Garden
 Satellite,Ahmedabad Ph: 079- 26891580/26901610



Furniture Layout of 8th Floor

* ALL DRAWINGS ARE THE PROPERTY OF THE DESIGNER.
 * DRAWINGS NOTE BE MEASURED ONLY WRITTEN DIMENSIONS ARE TO BE FOLLOWED.
 * ALL THE DRAWINGS ARE IN BRITISH SYSTEM UNLESS OTHERWISE SPECIFIED.
 * ALL DRAWINGS ARE TO BE READ IN CONNECTION WITH RELEVANT ARCHITECTURAL AND STRUCTURAL DETAILS.
 * IF ANY CHANGES REQUIRED AT THE TIME OF EXECUTION ,IT SHOULD BE DISCUSSED AND GOT IT APPROVED BY THE DESIGNER.

INTERIOR SITE FOR,

Commerce House 6

At - Ahmedabad



Checked : J.P.

Designer : ANIL


Date : 09-07-2022

Scale: N.T.S

Dwg. NO:

801

DESIGNED BY :
insight
 architects
 interiors
 modulars
 13,Shivalik Arcade,Opp. Prahladnagar AUDA Garden
 Satellite,Ahmedabad Ph: 079- 26891550/26901610

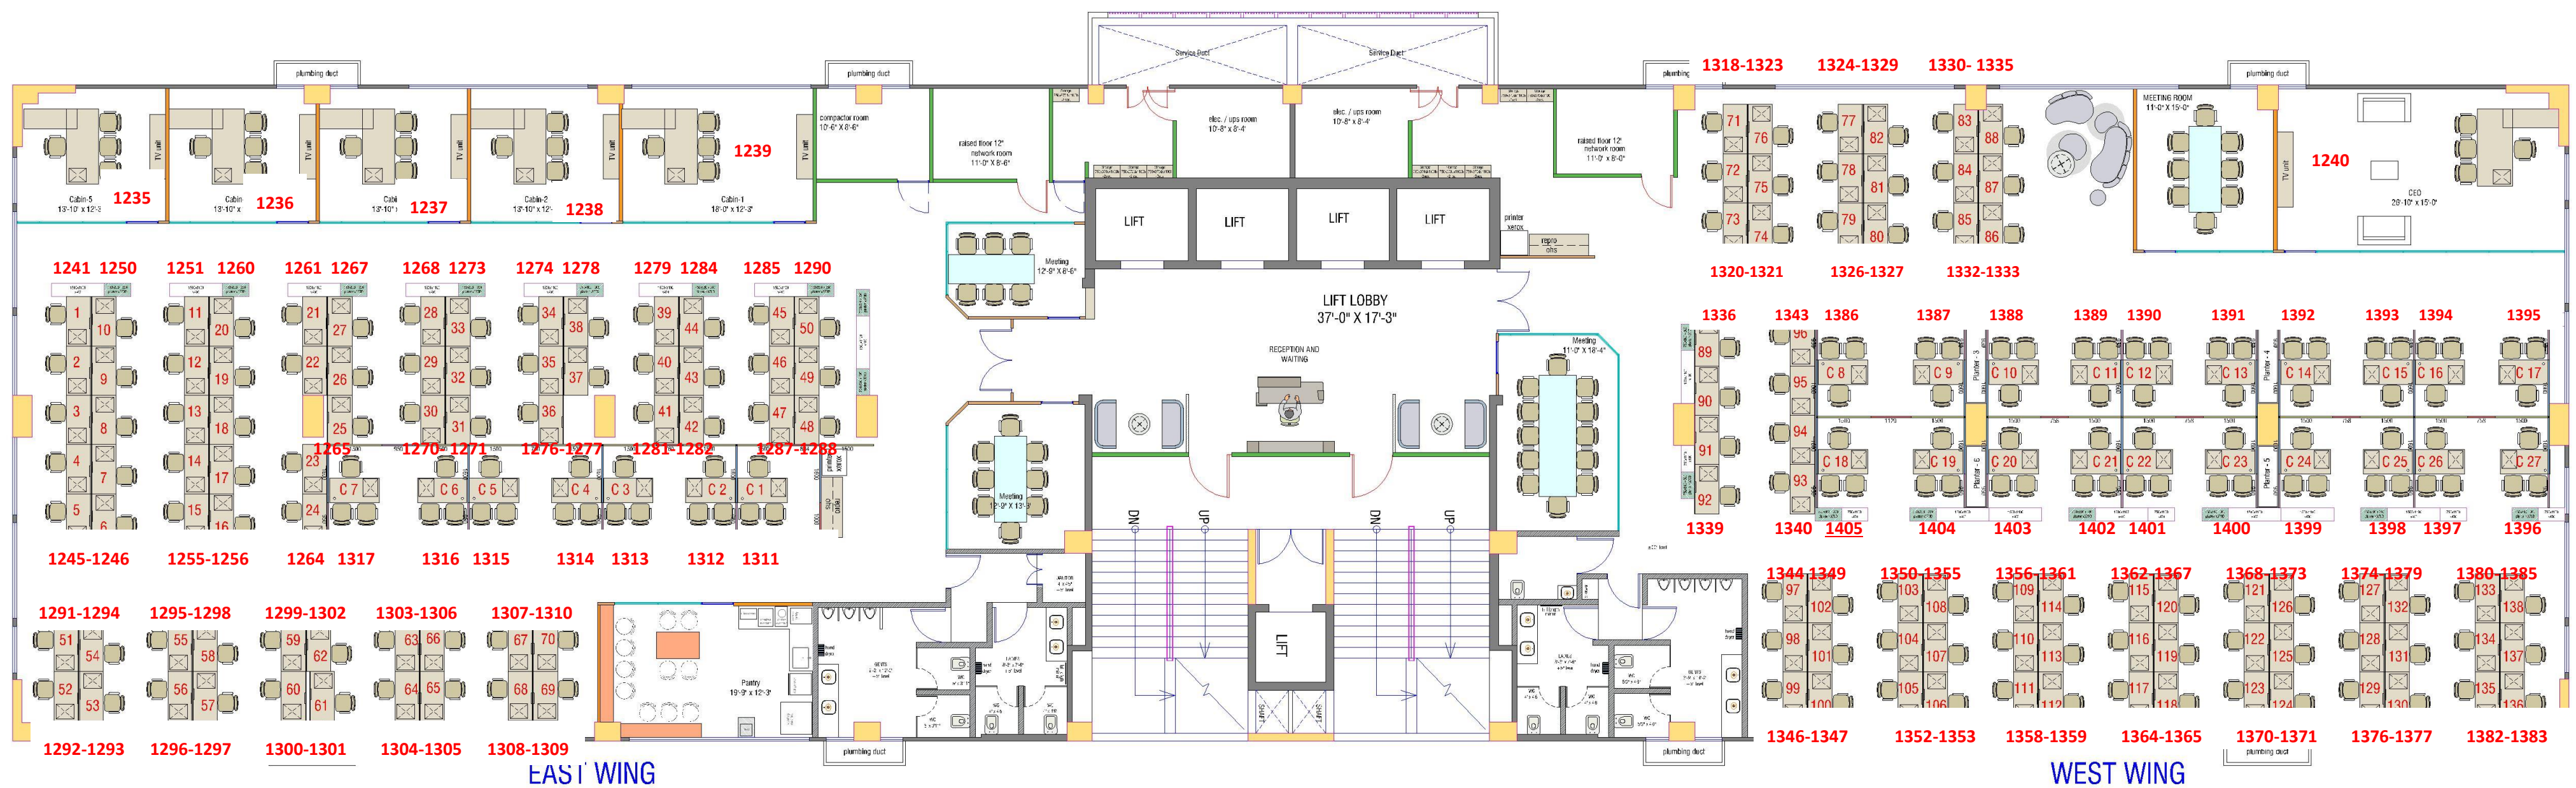

Furniture Layout of 9th Floor

* ALL DRAWINGS ARE THE PROPERTY OF THE DESIGNER.
 * DRAWINGS NOTE BE MEASURED ONLY WRITTEN DIMENSIONS ARE TO BE FOLLOWED.
 * ALL THE DRAWINGS ARE IN BRITISH SYSTEM UNLESS OTHERWISE SPECIFIED.
 * ALL DRAWINGS ARE TO BE READ IN CONNECTION WITH RELEVANT ARCHITECTURAL AND STRUCTURAL DETAILS.
 * IF ANY CHANGES REQUIRED AT THE TIME OF EXECUTION ,IT SHOULD BE DISCUSSED AND GOT IT APPROVED BY THE DESIGNER.

INTERIOR SITE FOR,

Commerce House 6

At - Ahmedabad



Checked : J.P.

Designer : ANIL

Date : 09-07-2022

Scale: N.T.S

Dwg. NO:

901

DESIGNED BY :
insight
 architects
 interiors
 modulars
 13,Shivalik Arcade,Opp. Prahladnagar AUDA Garden
 Satellite,Ahmedabad Ph: 079- 26891550/26901610