


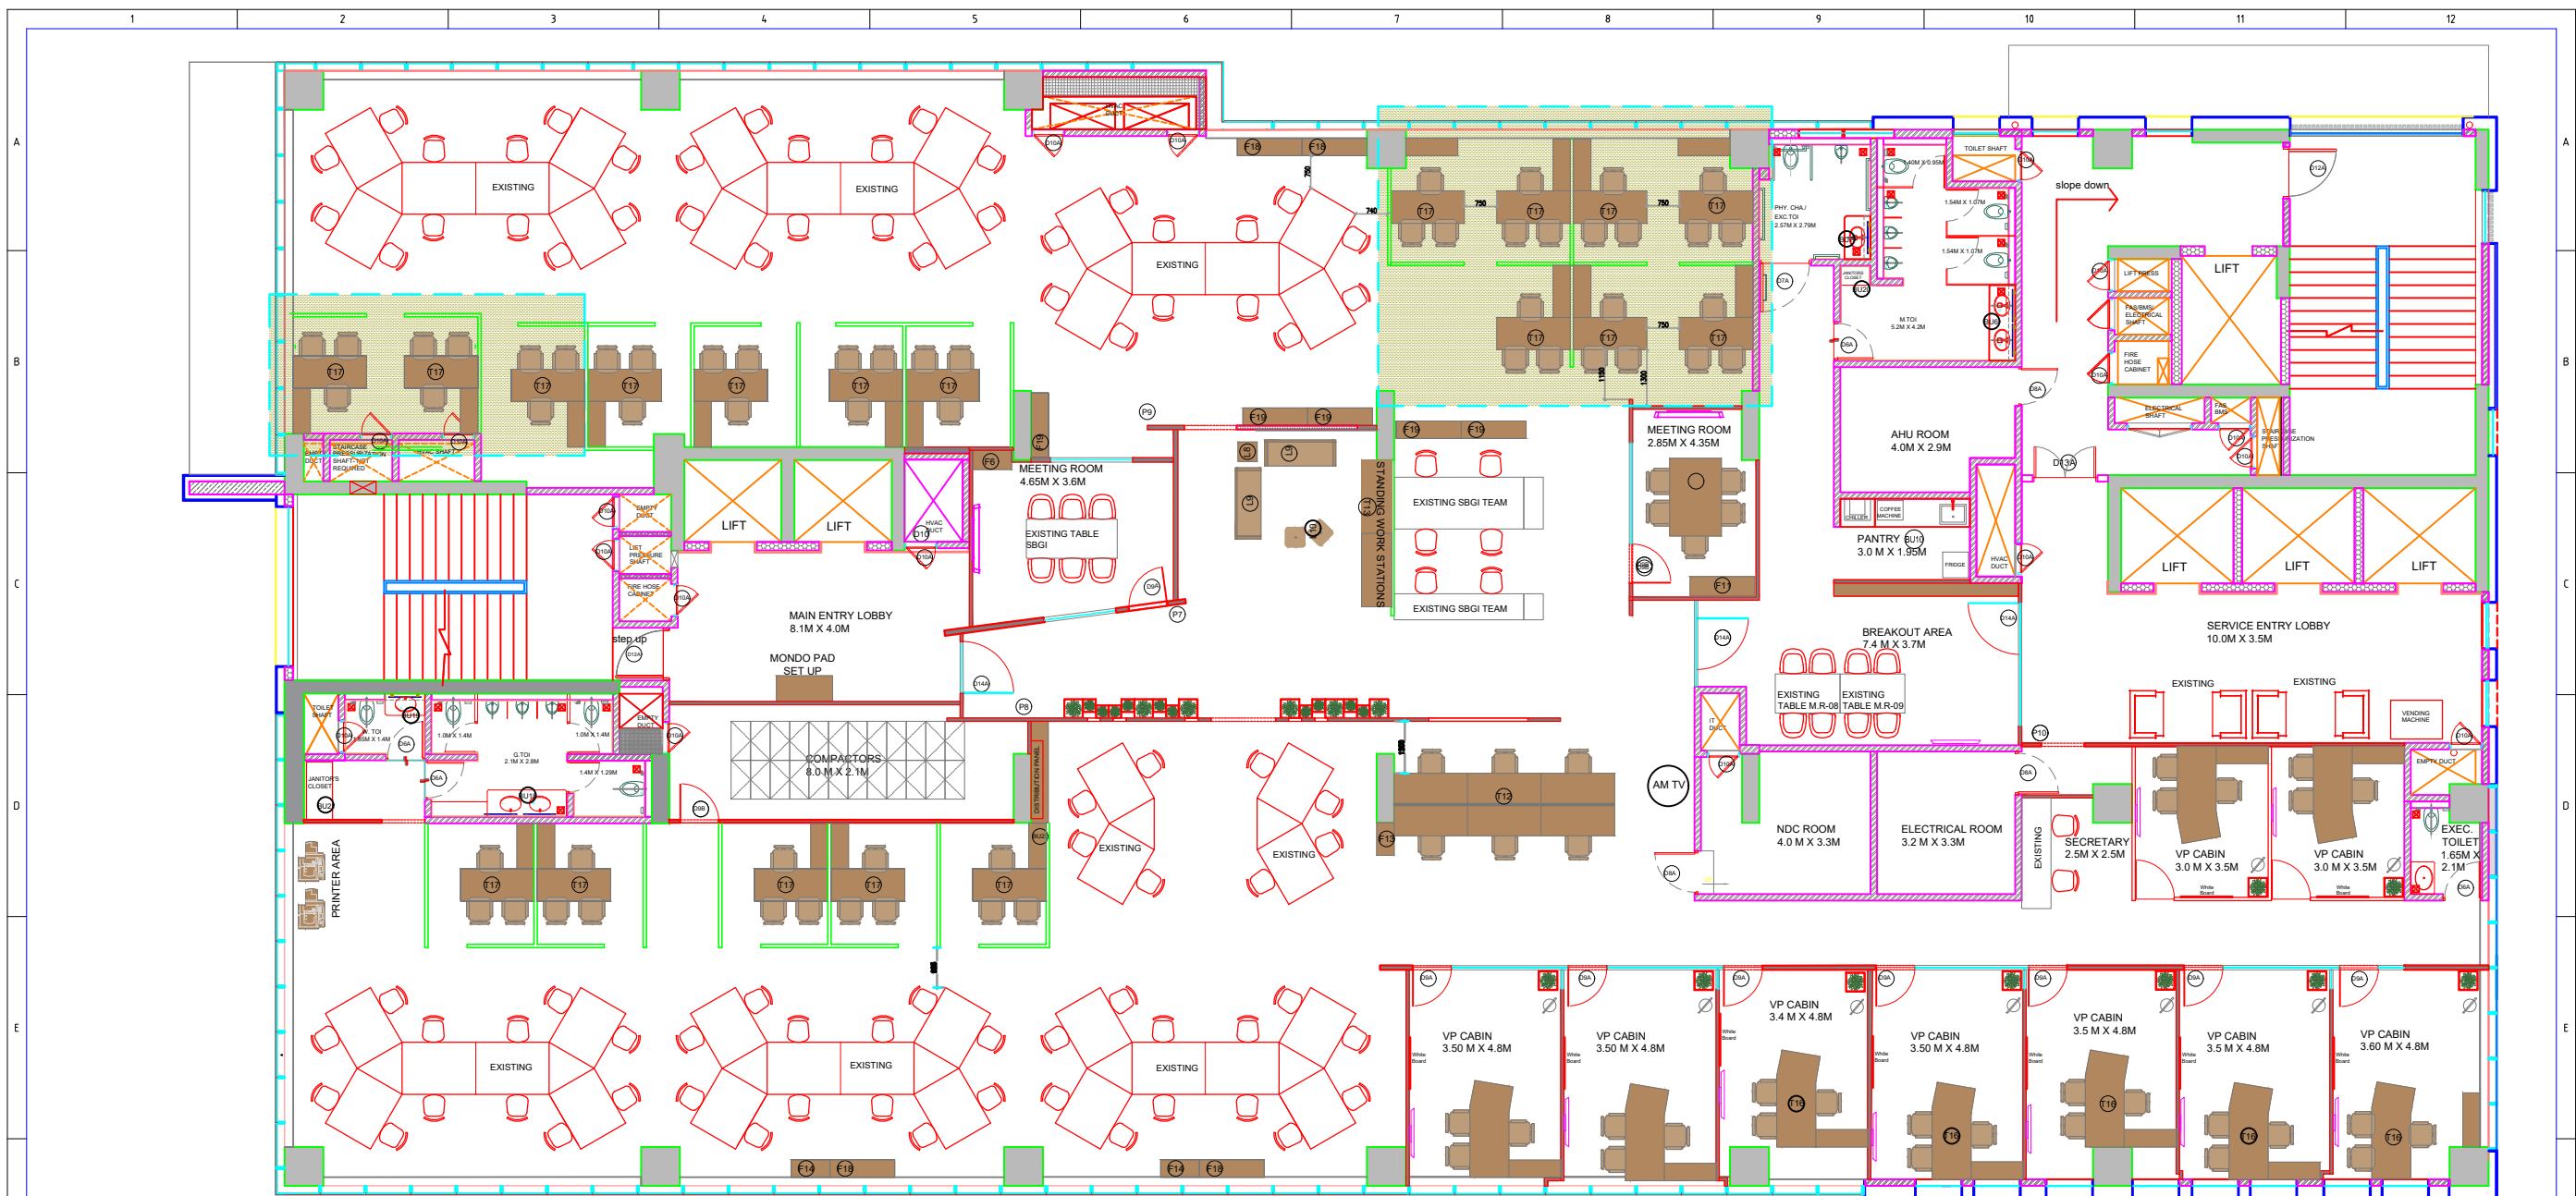

12TH FLOOR

SEATING PROVIDED

CABINS - 5 NOS
MEETING ROOMS - 3 NOS
WORKSTATION 12 SEATER :- 7 NO. (84)
WORKSTATION 6 SEATER :- 1NO. (6)
WORKSTATION 4 SEATER :- 4NO. (16)
WORKSTATION 2 SEATER :- 6NO. (12)

HOTDESK 4 SEATER :- 1NO. (4)
HOTDESK 6 SEATER :- 2NO. (12)
HOTDESK 12 SEATER :- 1NO. (12)



TOTAL :- 146

PROPOSED SEATING REQUIREMENT 11-04-2023

CEO	0
CABINS	9
CUBICLES	9
WORKSTATIONS	112
MEETING ROOMS	2

PROPOSED SEATING REQUIREMENT 06-05-2023

CEO	0
CABINS	9
CUBICLES	19
WORKSTATIONS	94
MEETING ROOMS	2

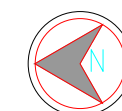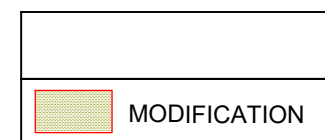

GFC DRAWINGS

Rev	Description	By	Verified	Date
R0	MASTER LAYOUTS	VANDITA	07.07.22	
R1	MASTER LAYOUTS	VANDITA	30.07.22	
R2	MASTER LAYOUTS	VANDITA	15.10.22	
R3	AS PER USER REQUIREMENT	AEL	VM	08.04.2023
R4	UPDATED AS PER CONSULTANT	AEL	VM	11.04.2023
R5	CUBICLE ADDED	AEL	VM	06.05.2023

Scales shown are for an A1 size original drawing

EPC Contractor

Client

adani
ADANI ENTERPRISES LIMITED

Drawn

Checked

Designed

Approved

Date

10.04.23

Scale 1:100

Drawing Title

ADANI COMMERCIAL TOWER LAYOUTS
12TH FLOOR INFRA OFFICE
MASTER LAYOUTS

Client Drawing No.

Consultant/Contractor Drawing No.

AD-CT-ML-12

Rev

R5

COPYRIGHT - The concepts, diagrams and information contained in this document are the sole property and copyright of AEL. Any use, copying, reproduction or disclosure of the document, whether directly or indirectly, or in whole or in part without the prior written permission of AEL is prohibited.