


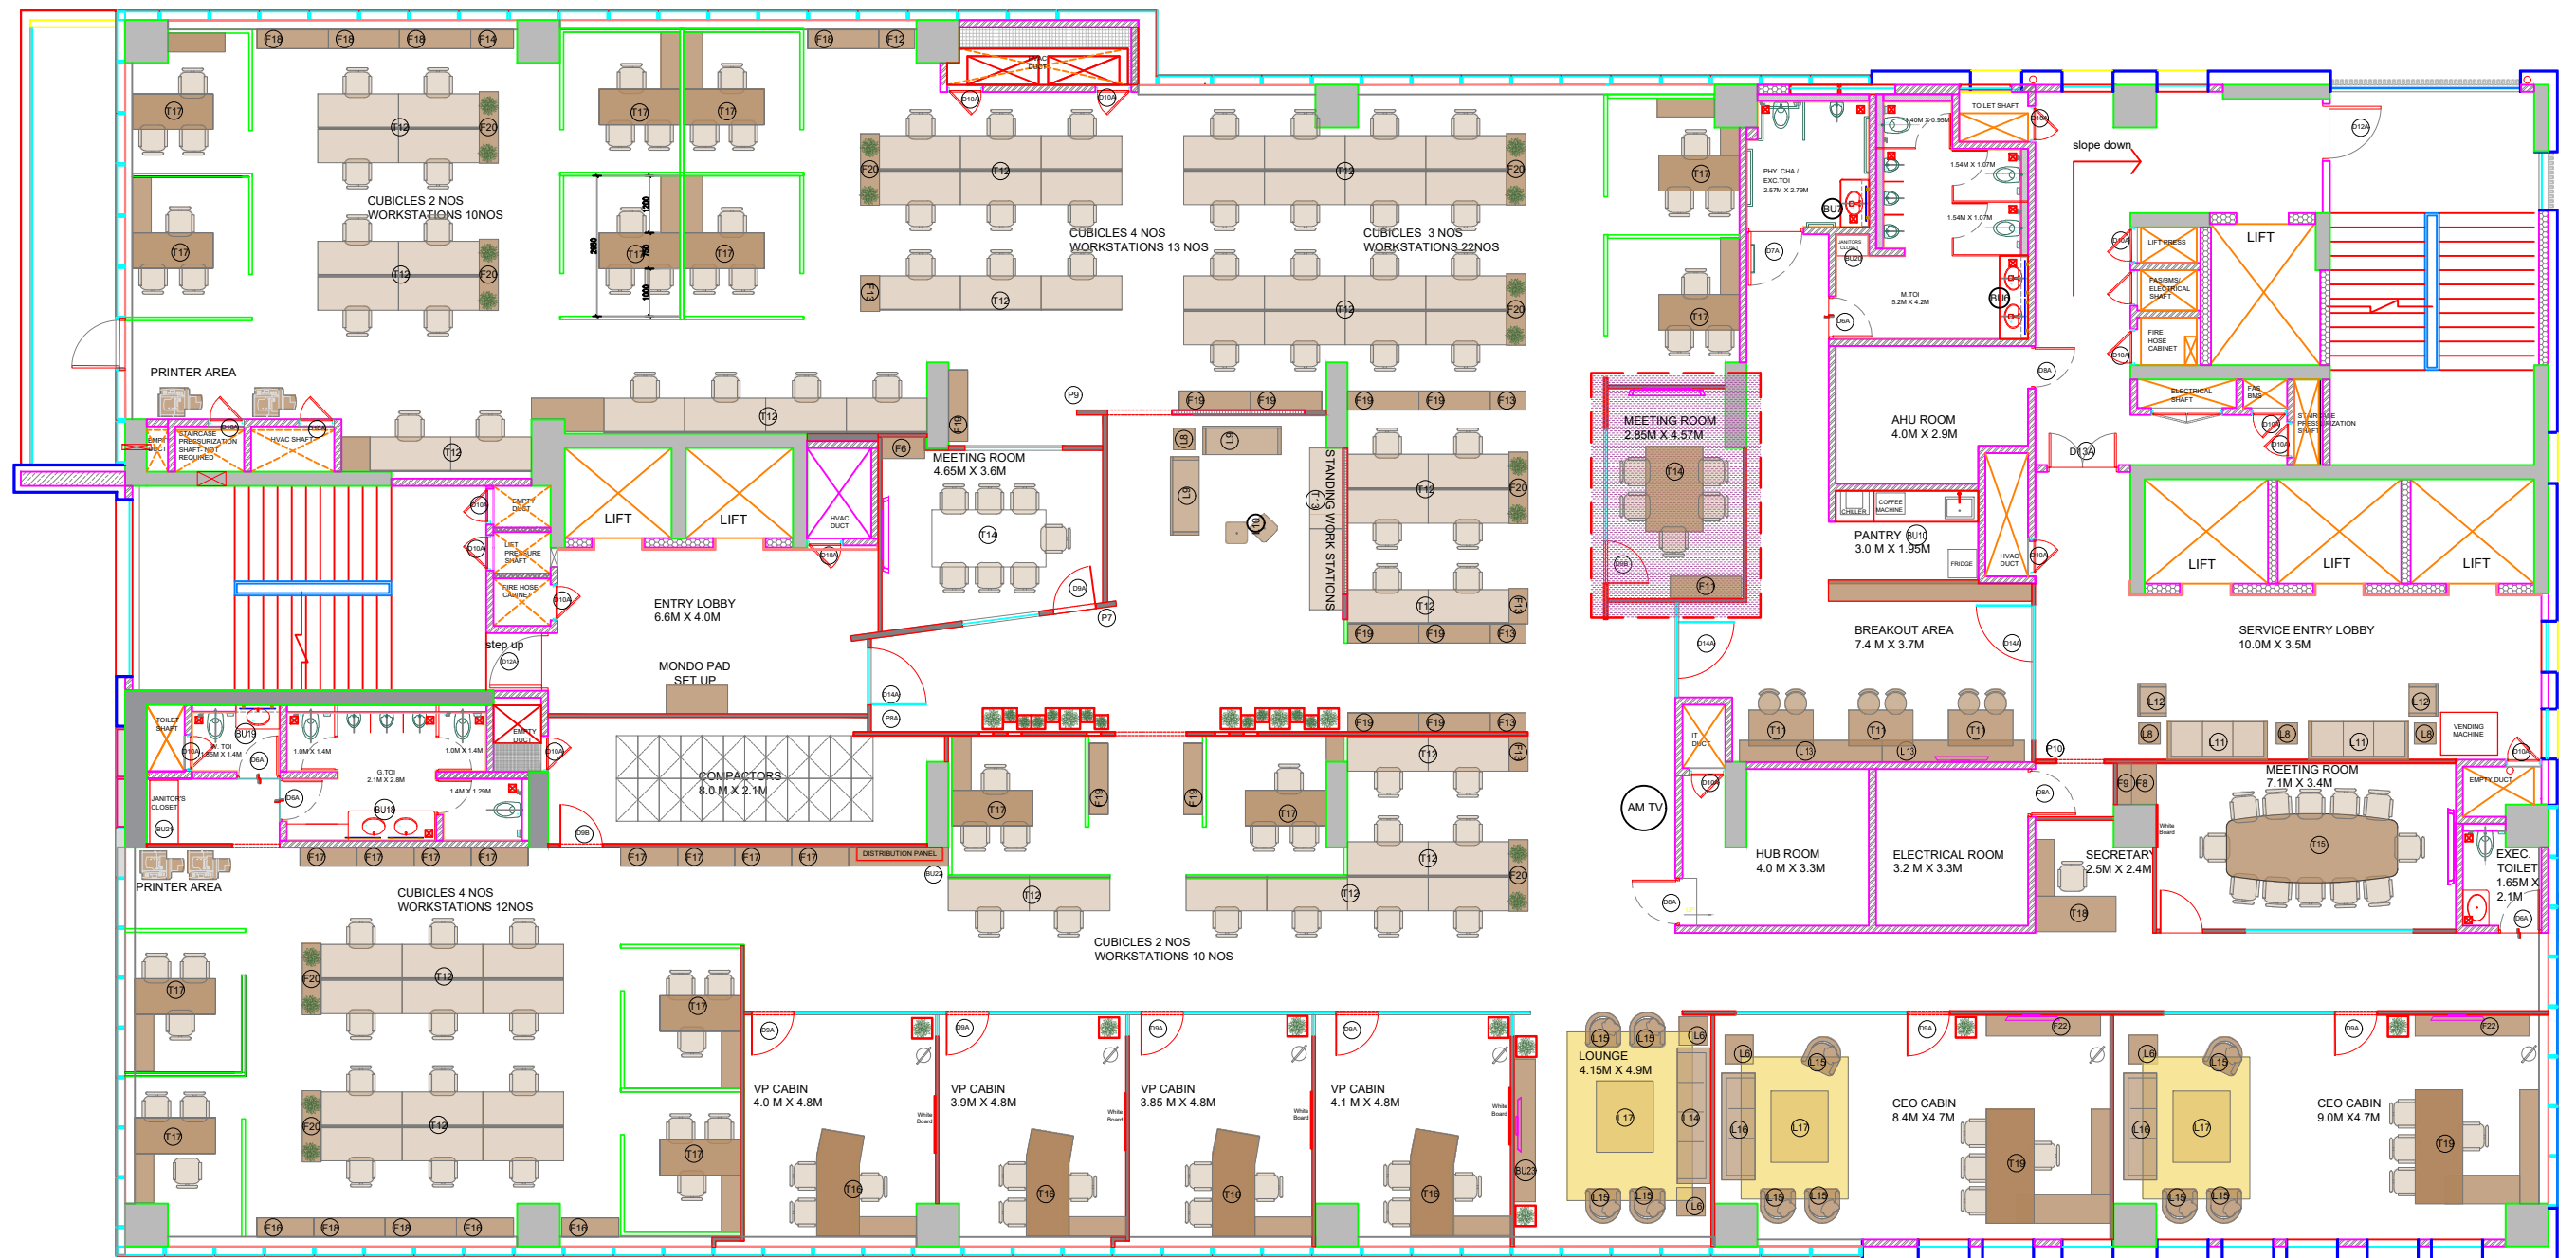

9TH FLOOR


SEATING REQUIREMENT

CEO	2
CABINS	4
CUBICLES	14
WORKSTATIONS	67
MEETING ROOMS	2
EXTRA	3

PROPOSED SEATING REQUIREMENT 11-04-2023

CEO	2
CABINS	4
CUBICLES	14
WORKSTATIONS	67
MEETING ROOMS	3

REVISION	
MODIFICATION	

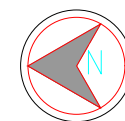

GFC DRAWINGS

Rev	Description	By	Verified	Date
R0	MASTER LAYOUTS		VANDITA	07.07.22
R1	MASTER LAYOUTS		VANDITA	30.07.22
R2	MASTER LAYOUTS		VANDITA	15.10.22
R3	AS PER USER REQUIREMENT	AEL	VM	08.04.2023
R4	UPDATED AS PER CONSULTANT	AEL	VM	11.04.2023

Scales shown are for an A1 size original drawing

EPC Contractor

Client

adani
ADANI ENTERPRISES LIMITED

Drawn

Checked

Designed

Approved

Drawing Title

ADANI COMMERCIAL TOWER LAYOUTS
9TH FLOOR - AGEL OFFICE
MASTER LAYOUTS

Client Drawing No.

Consultant/Contractor Drawing No.

Rev

AD-CT-ML-09

R4

COPYRIGHT :- The concepts, diagrams and information contained in this document are the sole property and copyright of AEL. Any use, copying, reproduction or disclosure of the document, whether directly or indirectly, or in whole or part without the prior written permission of AEL is prohibited.