


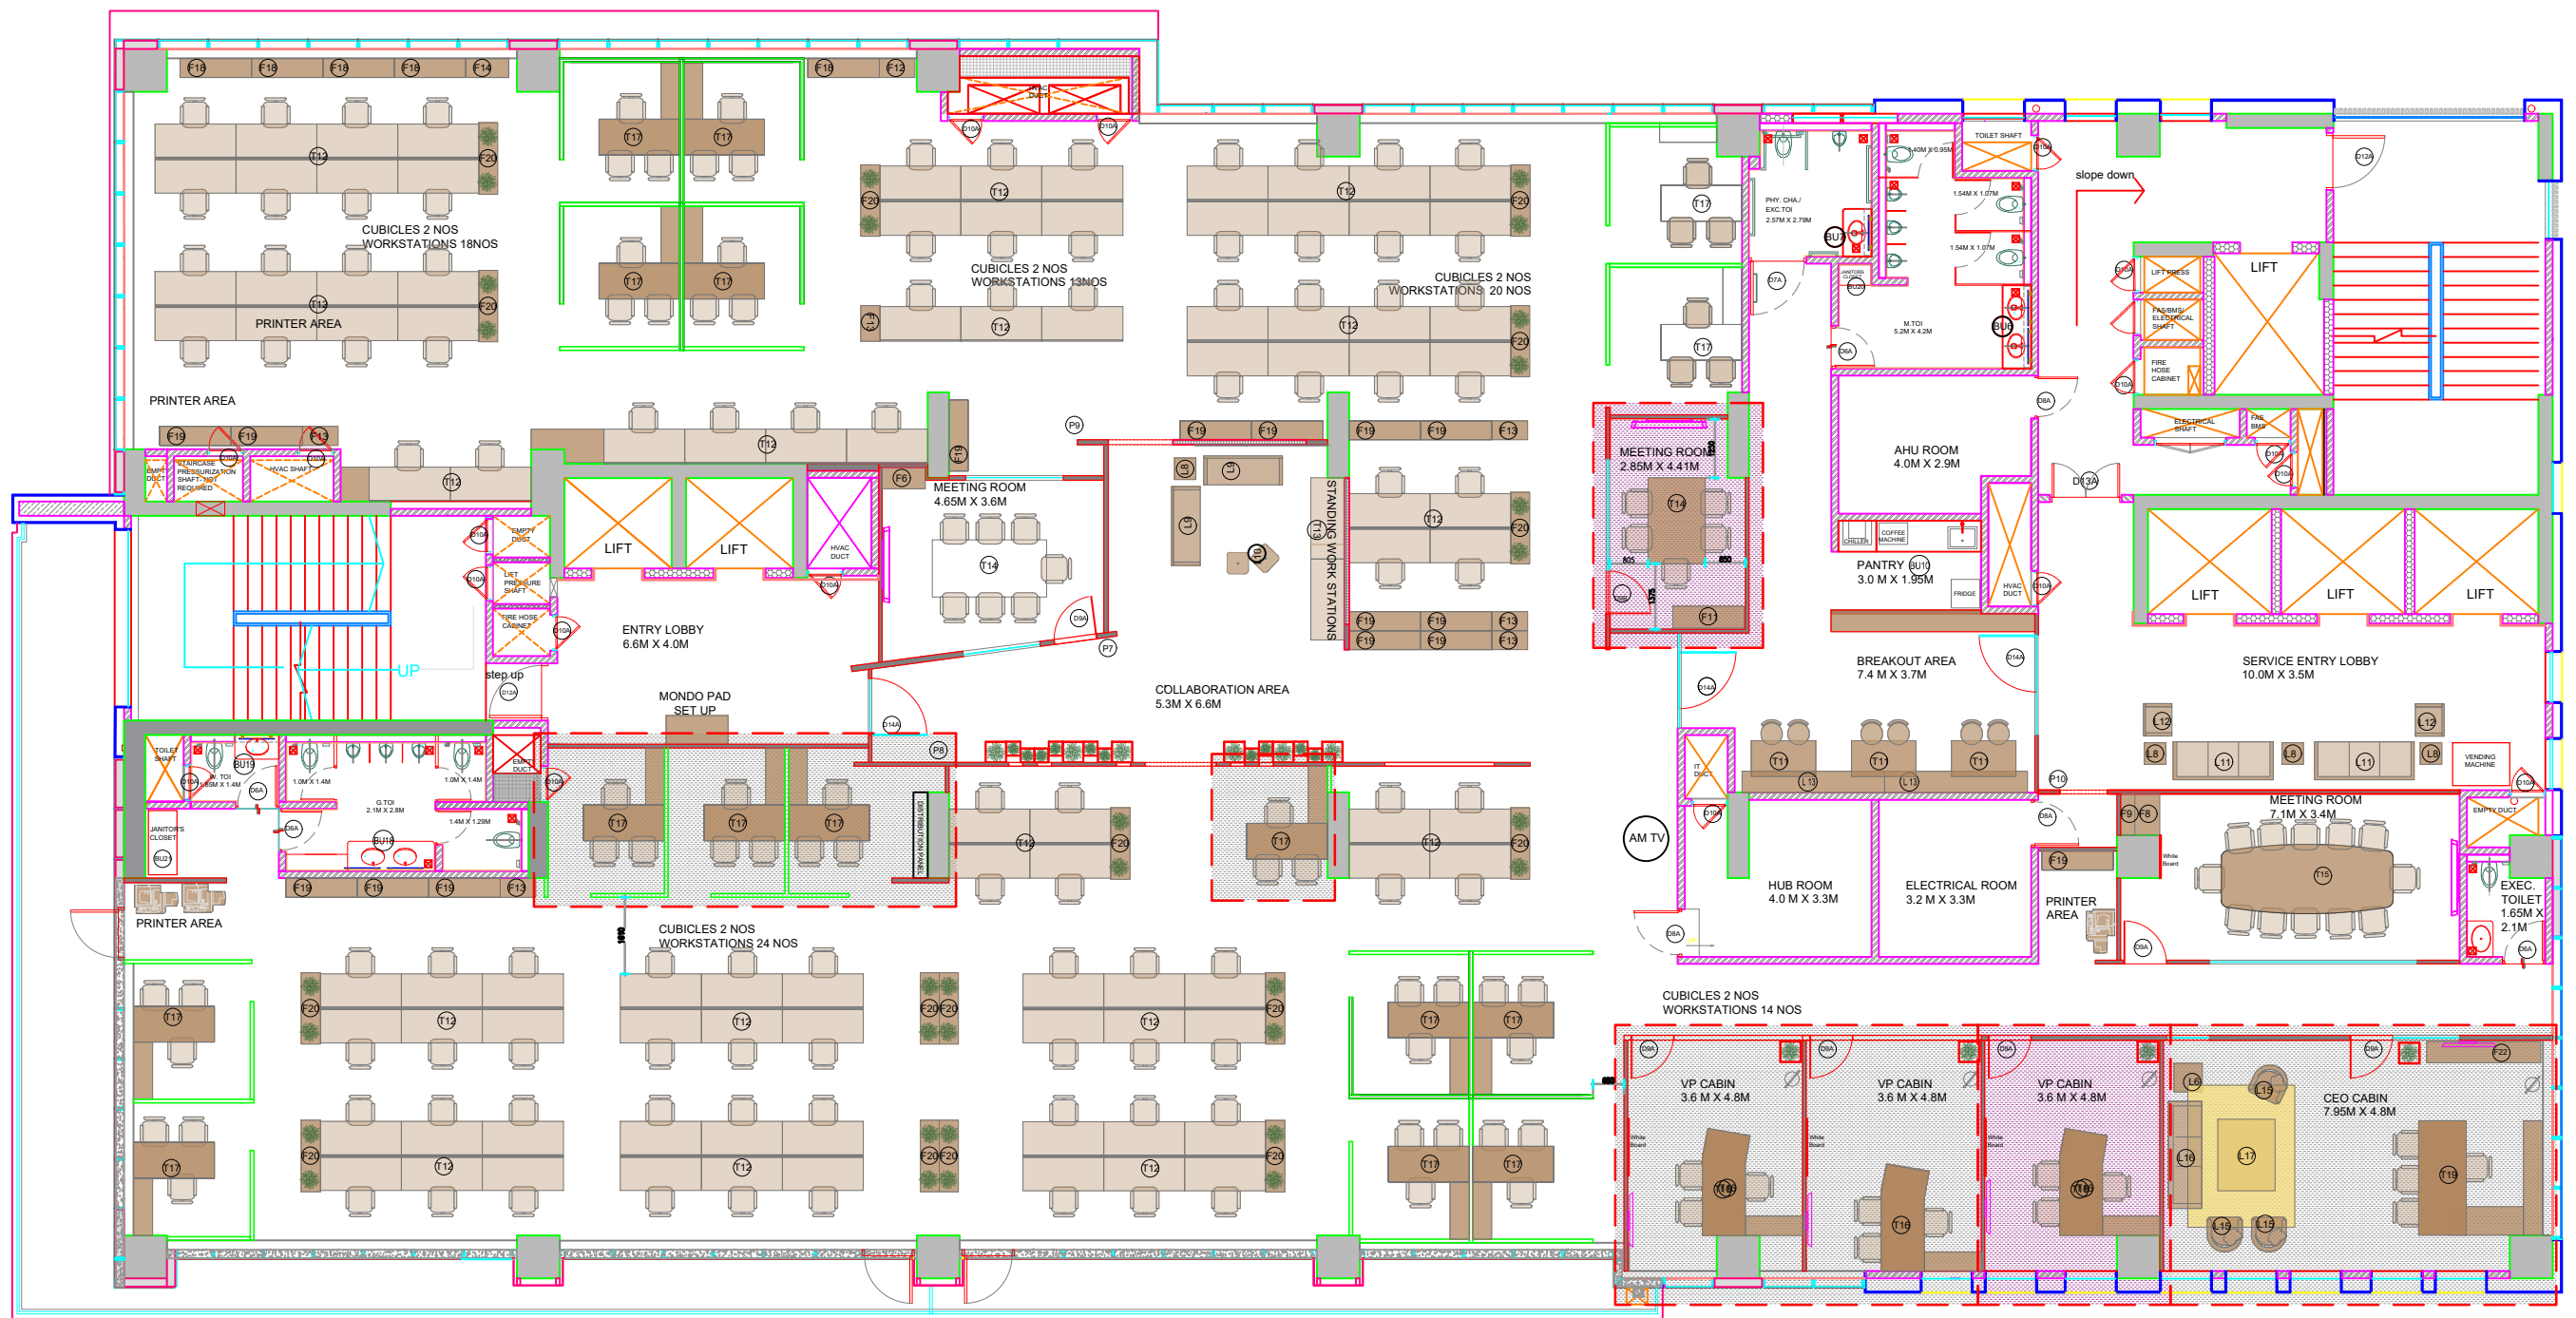

3RD FLOOR


EXISTING SEATING
REQUIREMENT

CEO	0
CABINS	1
CUBICLES	12
WORKSTATIONS	105
MEETING ROOMS	4

PROPOSED SEATING
REQUIREMENT 11-04-2023

CEO	1
CABINS	3
CUBICLES	16
WORKSTATIONS	95
MEETING ROOMS	3

	REVISION
	MODIFICATION

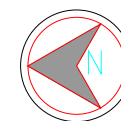

GFC DRAWINGS

Rev	Description	By	Verified	Date
R0	MASTER LAYOUTS		VANDITA	07.07.22
R1	MASTER LAYOUTS		VANDITA	30.07.22
R2	MASTER LAYOUTS		VANDITA	15.10.22
R3	AS PER USER REQUIREMENT	AEL	VM	08.04.2023
R4	UPDATED AS PER CONSULTANT	AEL	VM	11.04.2023

Scales shown are for an A1 size original drawing

EPC Contractor

Client

adani
ADANI ENTERPRISES
LIMITED

Drawn

Checked
VANDITA K.

Drawing Title

ADANI COMMERCIAL TOWER LAYOUTS
3RD FLOOR WTG OFFICE
MASTER LAYOUTS

Designed

Approved

Date

10.04.23

Scale 1:100

Consultant of EPC Contractor

Owner's Architect

P K DAS
ASSOCIATES
ARCHITECTS
DESIGNERS
2210 0573
2210 2424
www.pkdassociates.com

Client Drawing No.

Consultant/Contractor Drawing No.

AD-CT-ML-03

Rev

R4

COPYRIGHT :- The concepts, diagrams and information contained in this document are the sole property and copyright of AEL. Any use, copying, reproduction or disclosure of the document, whether directly or indirectly, or in whole or in part without the prior written permission of AEL is prohibited.