



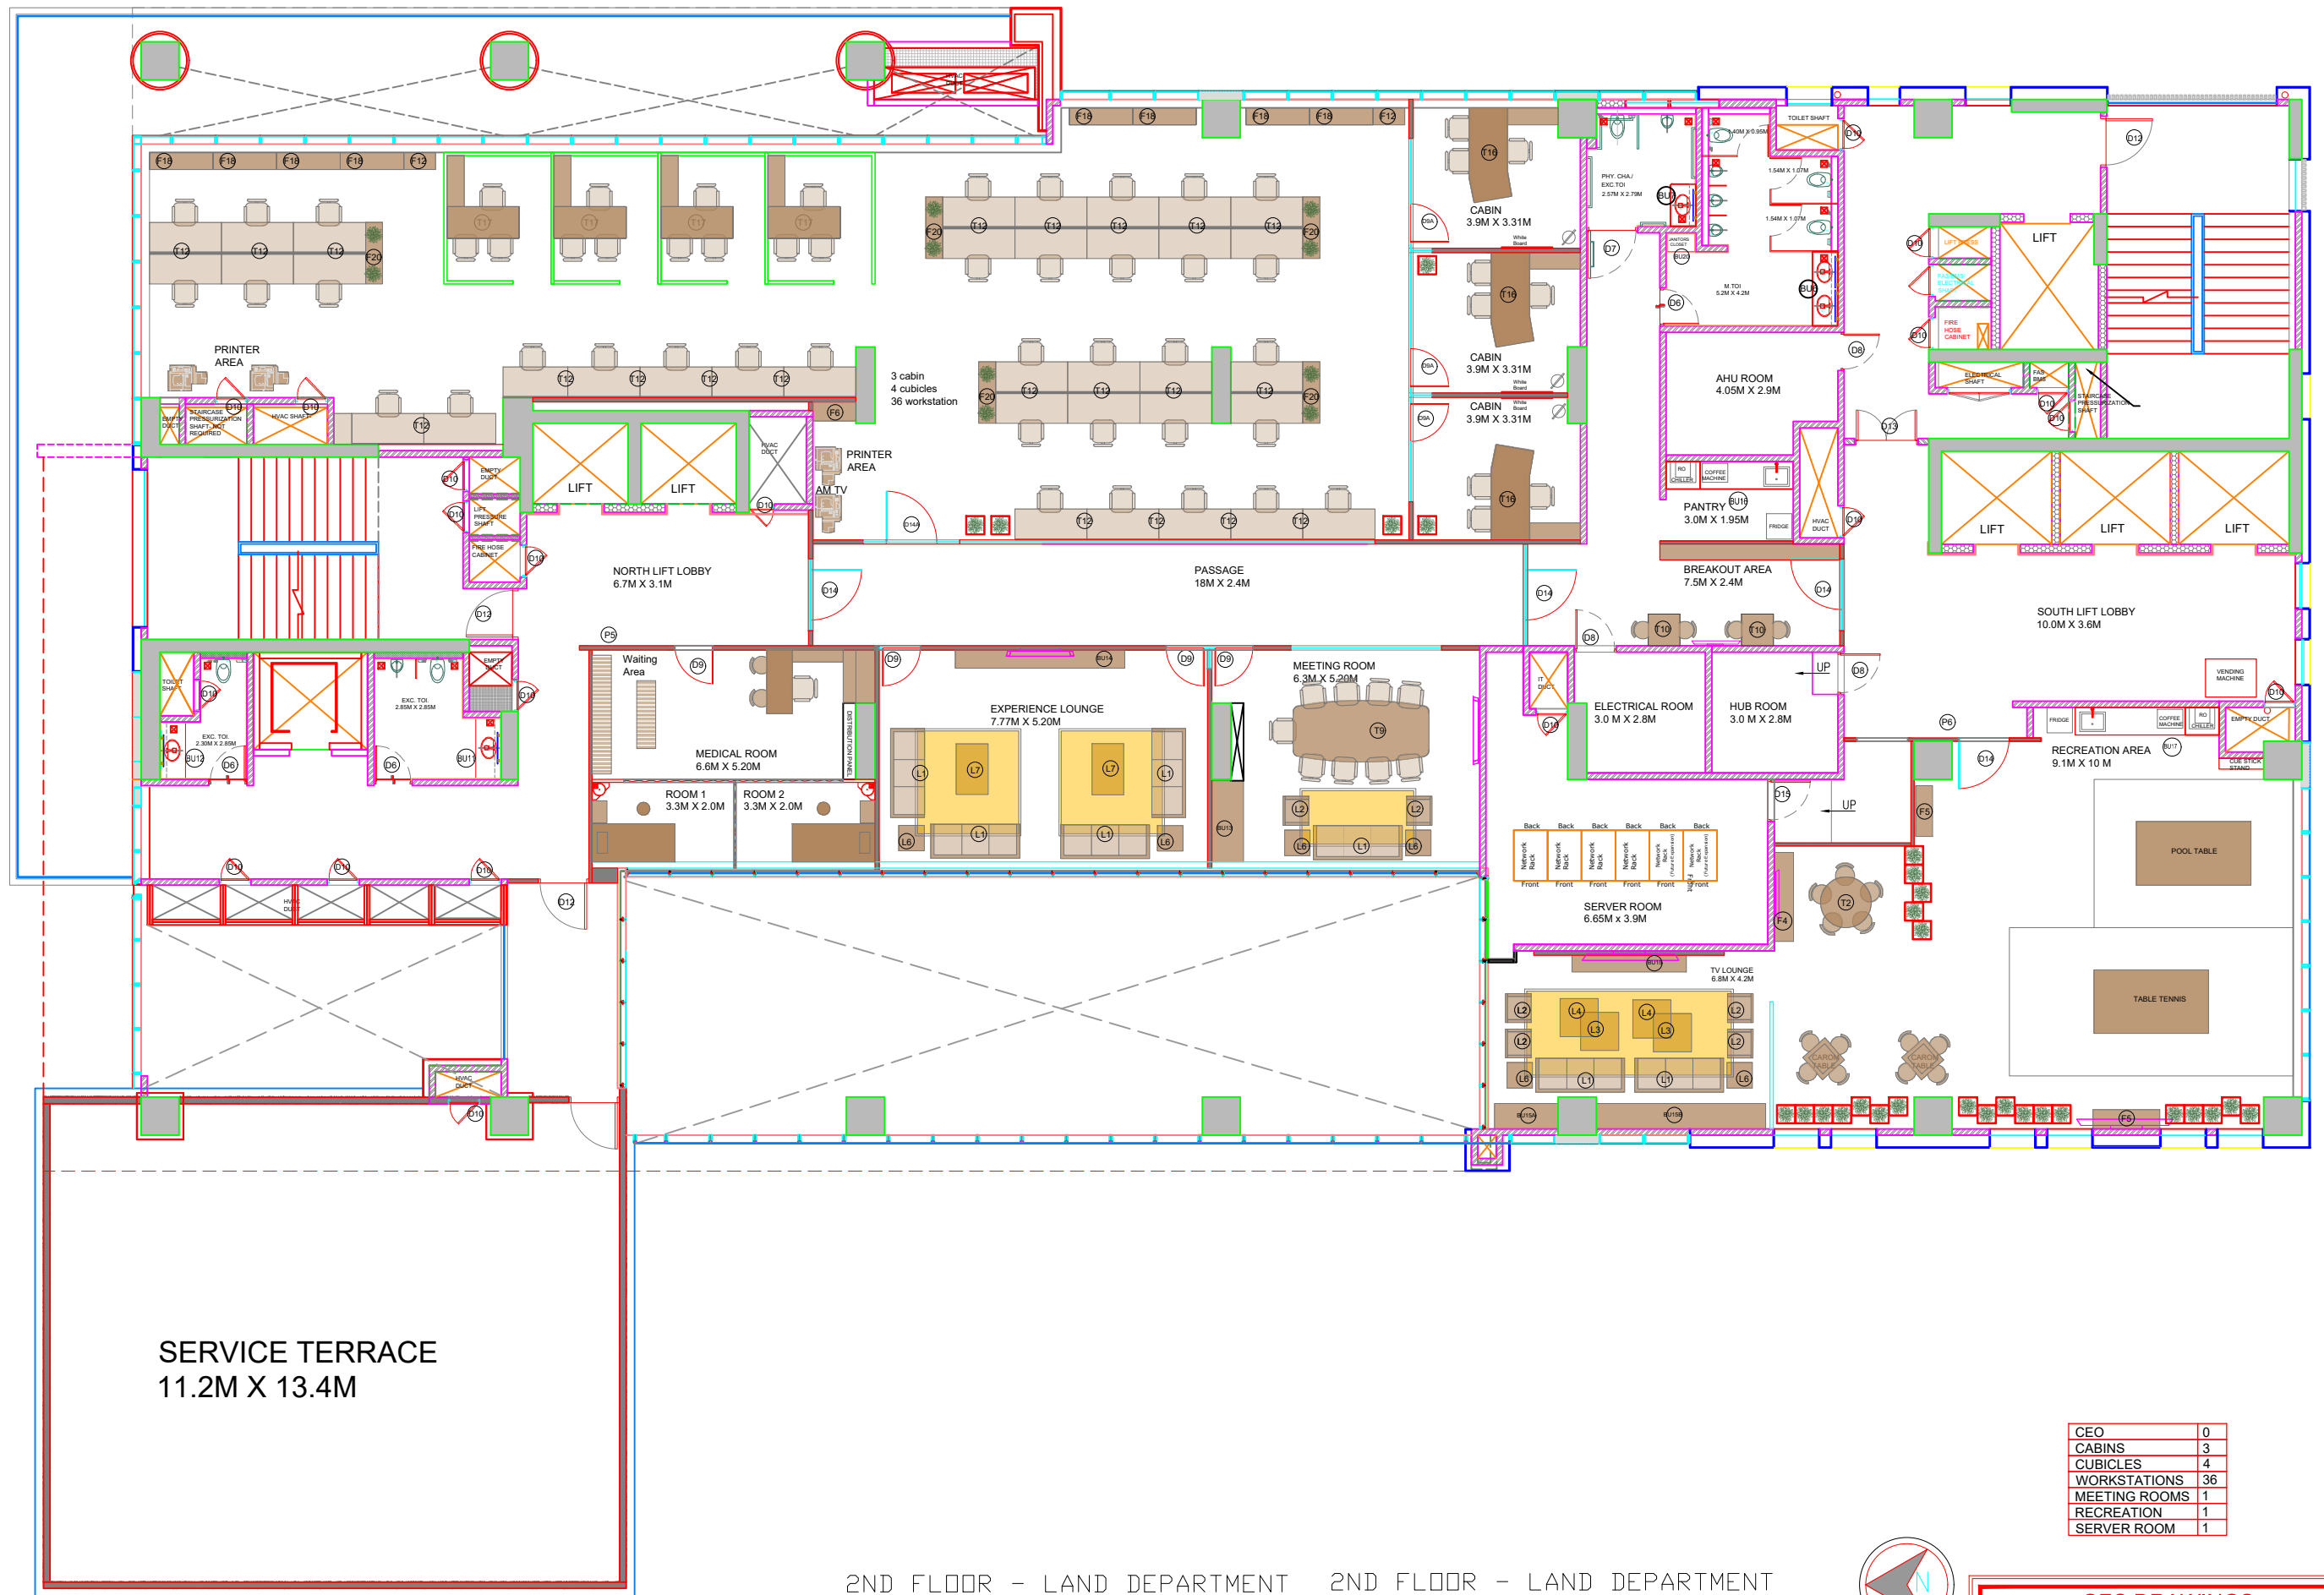

2ND FLOOR - LAND DEPARTMENT 2ND FLOOR - LAND DEPARTMENT

CEO	0
CABINS	3
CUBICLES	4
WORKSTATIONS	36
MEETING ROOMS	1
RECREATION	1
SERVER ROOM	1

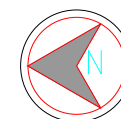

GFC DRAWINGS

Rev	Description	By	Verified	Date
R0	MASTER LAYOUTS		VANDITA	07.07.22
R1	MASTER LAYOUTS		VANDITA	30.07.22
R2	MASTER LAYOUTS		VANDITA	15.10.22
R3	AS PER USER REQUIREMENT	AEL	VM	08.04.2023
R4	UPDATED AS PER CONSULTANT	AEL	VM	11.04.2023

Scales shown are for an A1 size original drawing

EPC Contractor	Client
Consultant of EPC Contractor	Owner's Architect

adani ADANI ENTERPRISES LIMITED	P K DAS SANKALP ASSOCIATES ARCHITECTS & DESIGNERS
---	--

Drawn	Checked
Designed	Approved
Date	Scale
10.04.23	1:100

Drawing Title	
ADANI COMMERCIAL TOWER LAYOUTS	
2ND FLOOR	
MASTER LAYOUTS	
Client Drawing No.	Consultant/Contractor Drawing No.
	AD-CT-ML-02
Rev	R4