


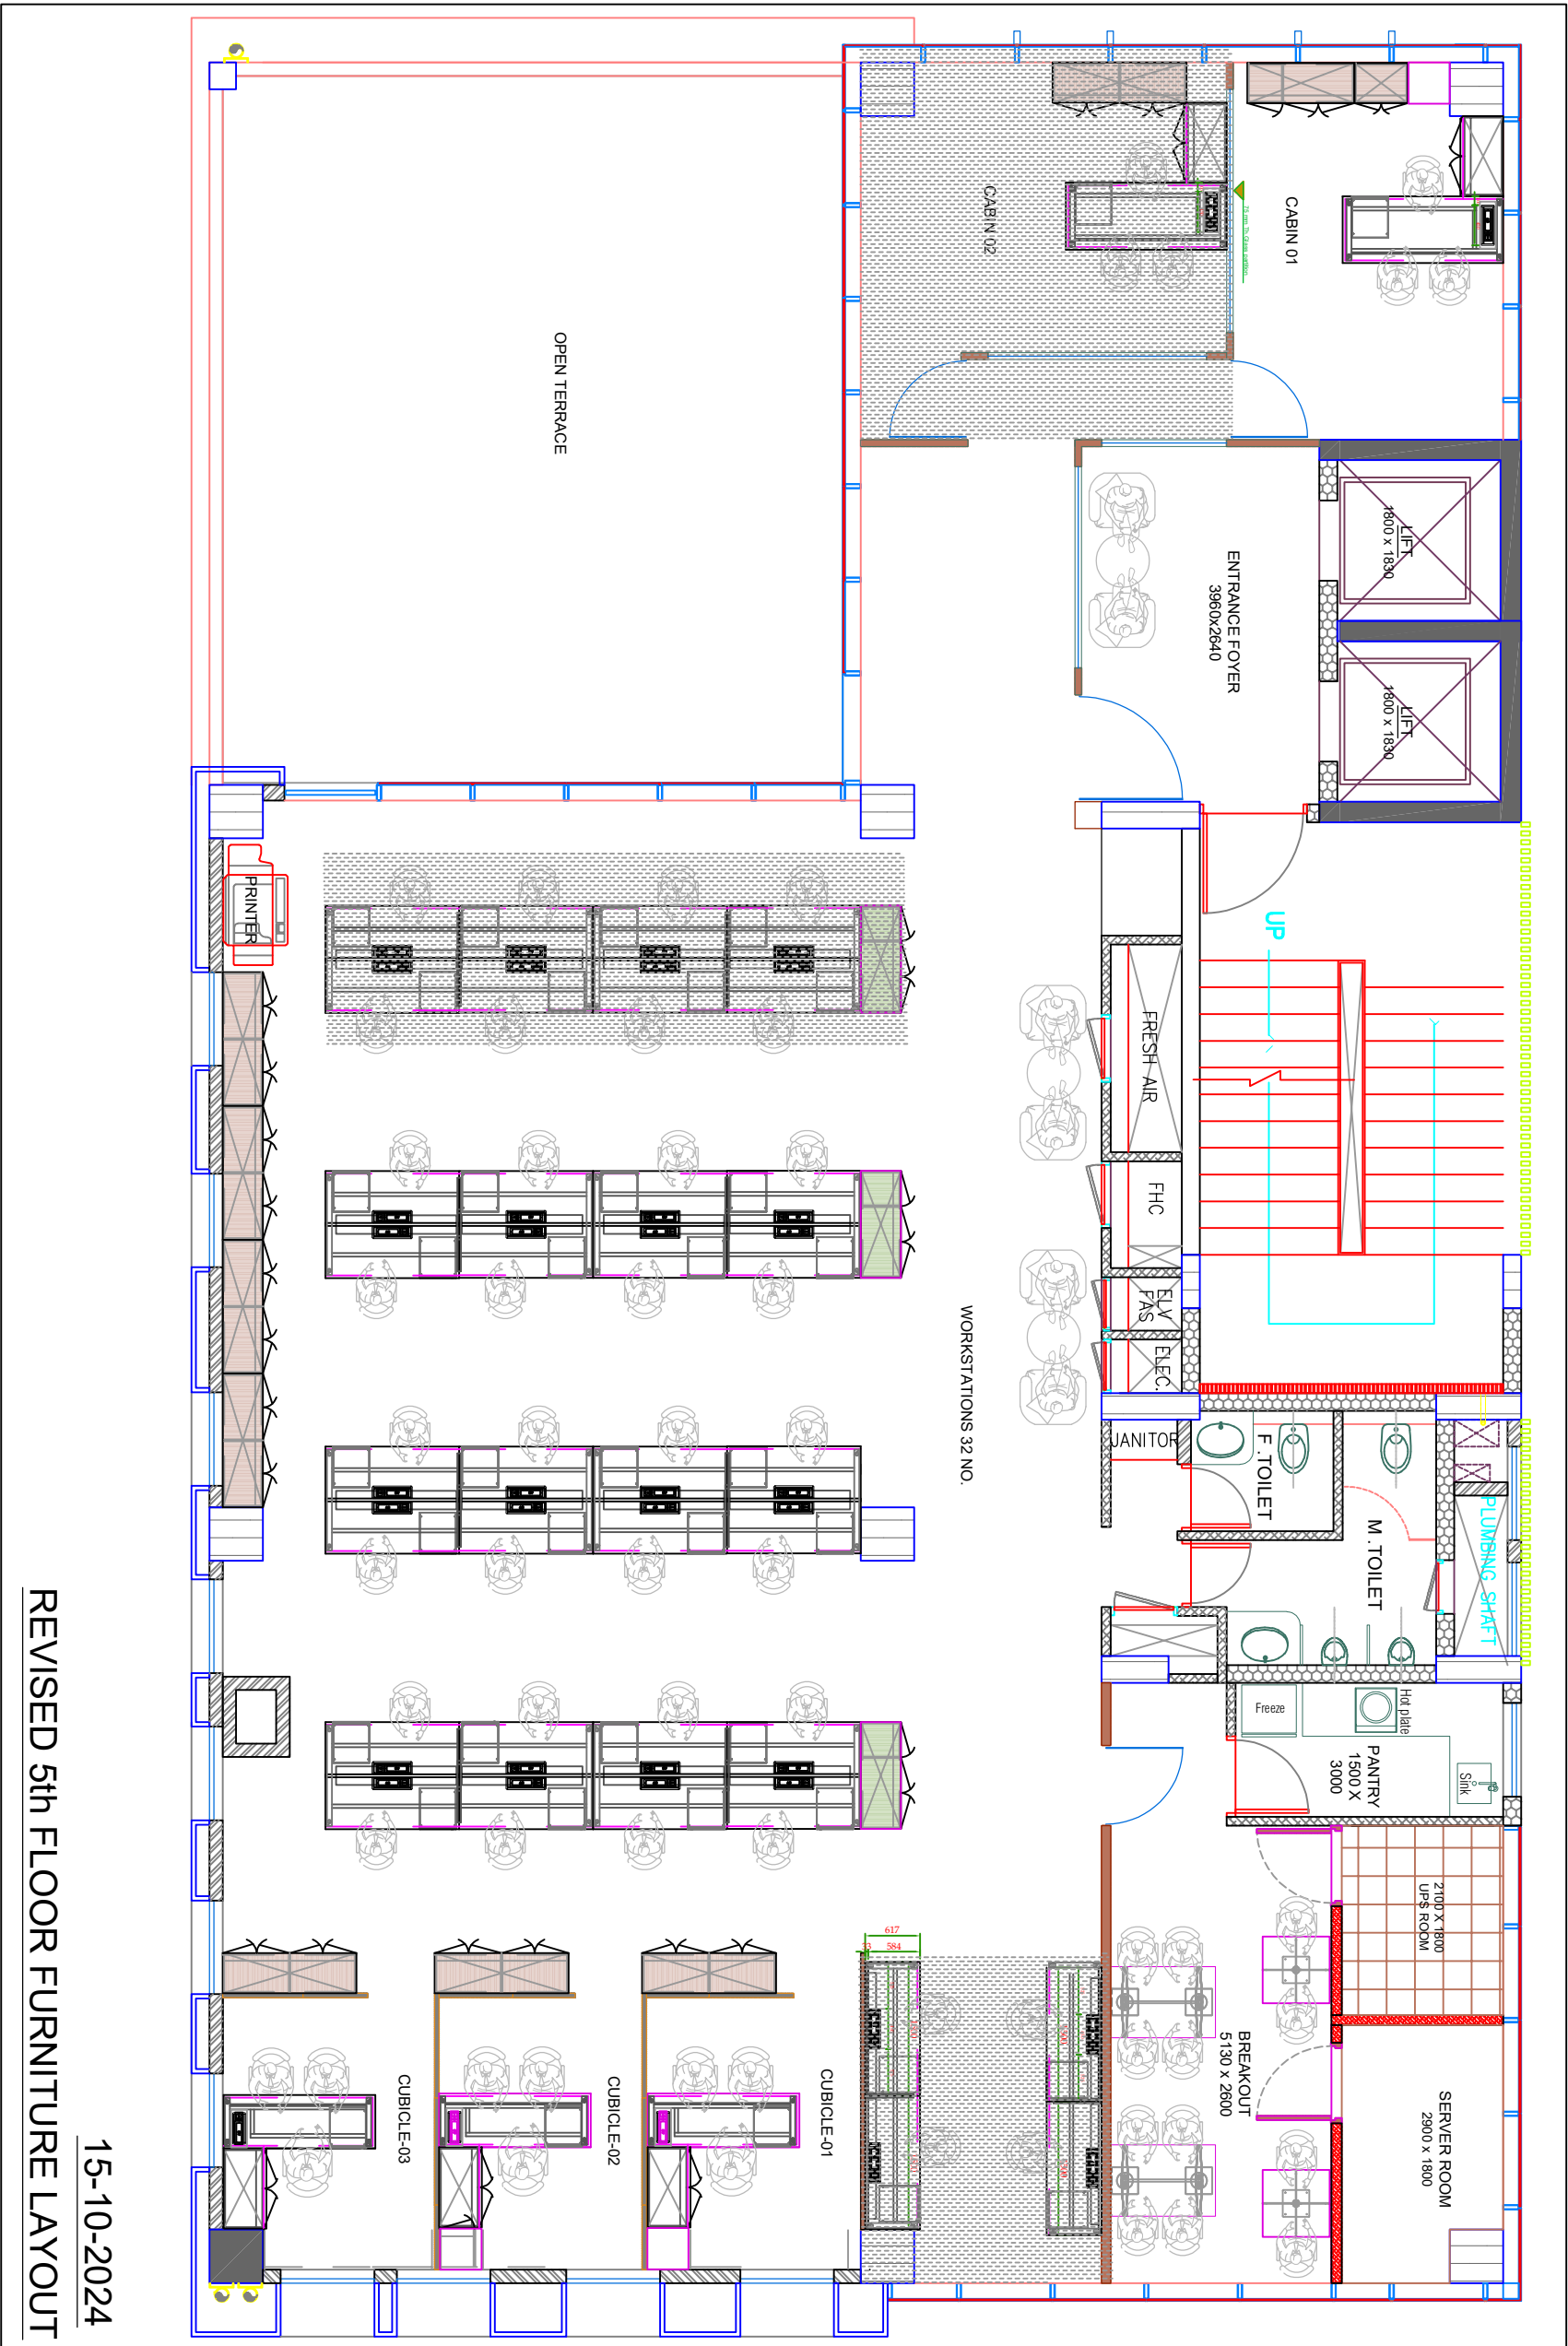

15-10-2024
REVISED 5th FLOOR FURNITURE LAYOUT

Rev	Description	By	Signed	Date
R0	ISSUED FOR APPROVAL	-	-	22-07-2023
-		-	-	-
-		-	-	-
-		-	-	-
-		-	-	-
-		-	-	-
-		-	-	-
-		-	-	-
-		-	-	-
-		-	-	-
-		-	-	-

Client



Drawn

SP

Check

SN

Drawing Title

INSPIRE - CH-8
AT SHANTIGRAM, AHMEDABAD
-
FIFTH FLOOR - INTERIOR LAYOUT

Client Drawing No.

Consultant Drawing No.

Copyright

The concept's, diagrams and information contained in this document are the sole property and copyright of XXXXX Pvt. Ltd. Any use, copying, reproduction or disclosure of the design information or any part thereof without the prior written permission of XXXXX Pvt. Ltd is prohibited.

Rev

Description

By

Signed

Date

Last Modified :-

Oct 16, 2024 - 2:52pm

1

2

3

4

5

6

7

8

9

10

11

12