



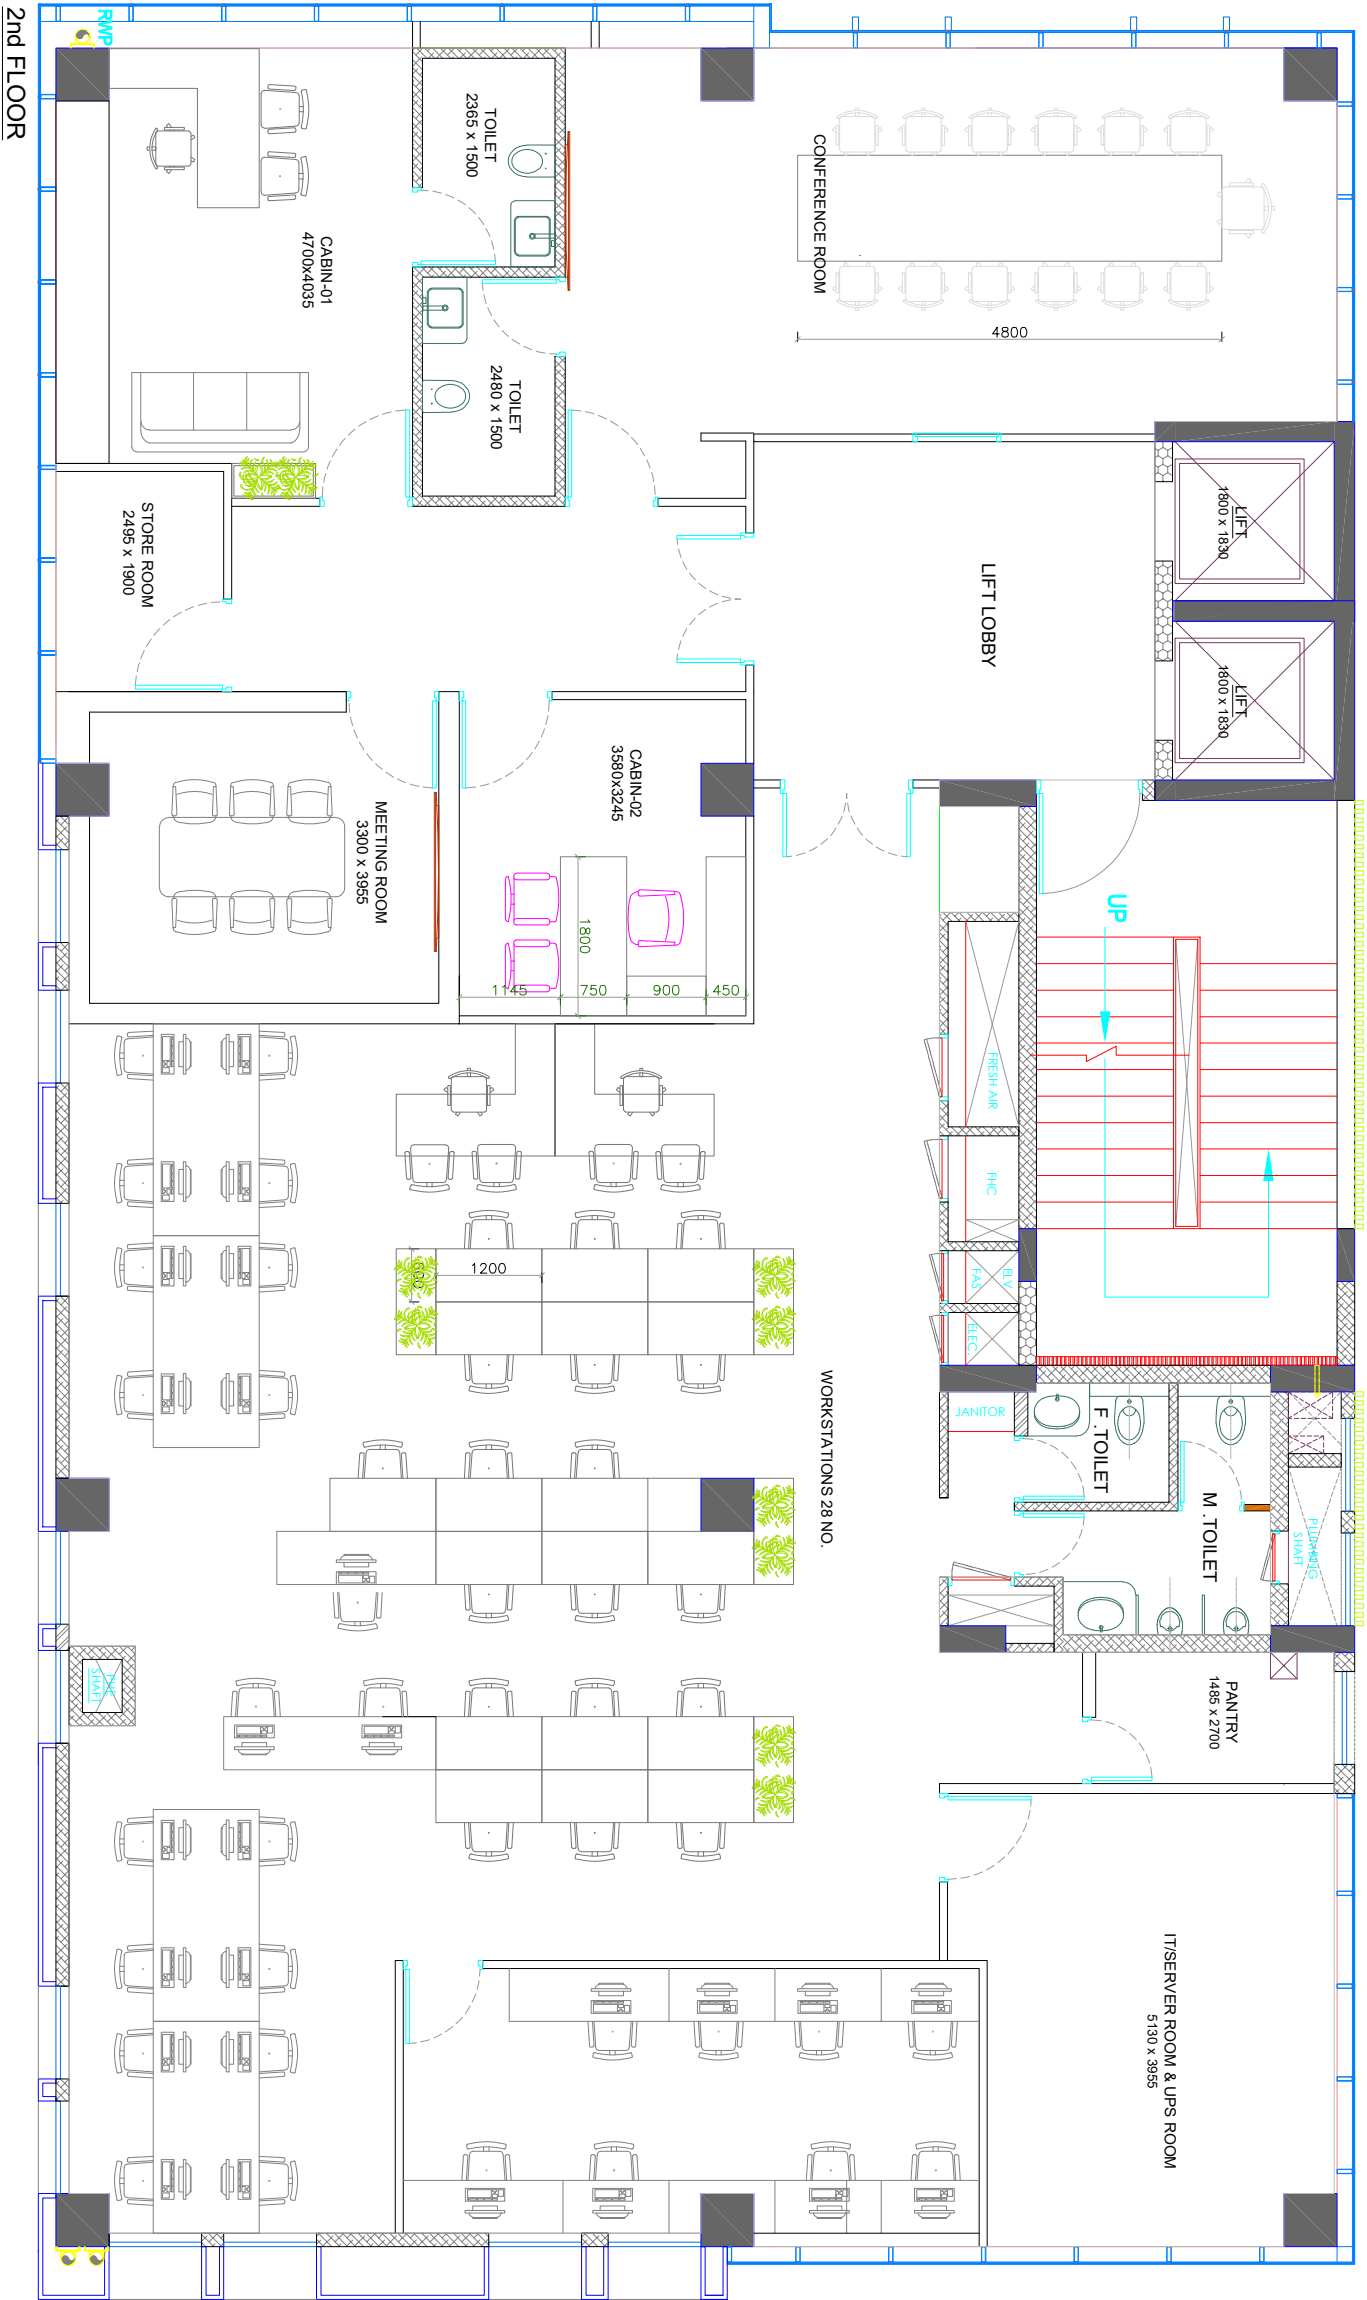

Rev	Description	By	Signed	Date
R0	ISSUED FOR APPROVAL	-	-	22-07-2023
-	-	-	-	-
-	-	-	-	-
-	-	-	-	-
-	-	-	-	-
-	-	-	-	-
-	-	-	-	-
-	-	-	-	-
-	-	-	-	-
-	-	-	-	-
-	-	-	-	-
-	-	-	-	-

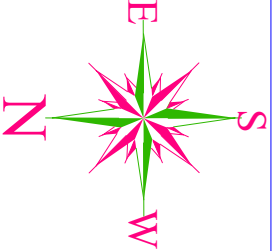

Client



COPYRIGHT
The concept's, diagrams and information contained in this document are the sole property and copyright of XXXXX Pvt. Ltd. Any use, copying, reproduction or disclosure of the design without the prior written permission of XXXXX Pvt. Ltd is prohibited.

Drawn

SP

Check

SN

Approved

Drawing Title

INSPIRE - CH-8
AT SHANTIGRAM, AHMEDABAD
SECOND FLOOR - INTERIOR LAYOUT

Client Drawing No.

Consultant Drawing No.

Last Modified :- Dec 05, 2024 - 2:37pm

1

2

3

4

5

6

7

8

9

10

11

12