



6th FLOOR
Furniture Layout

NOTE:

- ALL DRAWINGS ARE THE PROPERTY OF THE DESIGNER.
- DRAWINGS NOTE BE MEASURED ONLY WRITTEN DIMENSIONS ARE TO BE FOLLOWED.
- ALL THE DRAWINGS ARE IN BRITISH SYSTEM UNLESS OTHERWISE SPECIFIED.
- ALL DRAWINGS ARE TO BE READ IN CONNECTION WITH RELEVANT ARCHITECTURAL AND STRUCTURAL DETAILS.
- IF ANY CHANGES REQUIRED AT THE TIME OF EXECUTION ,IT SHOULD BE DISCUSSED AND GOT IT APPROVED BY THE DESIGNER,

INTERIOR SITE FOR,

COMMERCE HOUSE - 4

AT - A'BAD

CHECKED:Ashok

Designer:Rahul

Date: 18\05\22

Scale: nts

Drg.No:

01



7TH FLOOR
Furniture Layout

NOTE:
 • ALL DRAWINGS ARE THE PROPERTY OF THE DESIGNER.
 • DRAWINGS NOTE BE MEASURED ONLY WRITTEN DIMENSIONS ARE TO BE FOLLOWED.
 • ALL THE DRAWINGS ARE IN BRITISH SYSTEM UNLESS OTHERWISE SPECIFIED.
 • ALL DRAWINGS ARE TO BE READ IN CONNECTION WITH RELEVANT ARCHITECTURAL AND STRUCTURAL DETAILS.
 • IF ANY CHANGES REQUIRED AT THE TIME OF EXECUTION ,IT SHOULD BE DISCUSSED AND GOT IT APPROVED BY THE DESIGNER,

INTERIOR SITE FOR,
COMMERCE HOUSE - 4
 AT - A'BAD

CHECKED:Ashok


Date: 18\05\22

Drg.No:

Designer:Rahul

Scale: nts

02

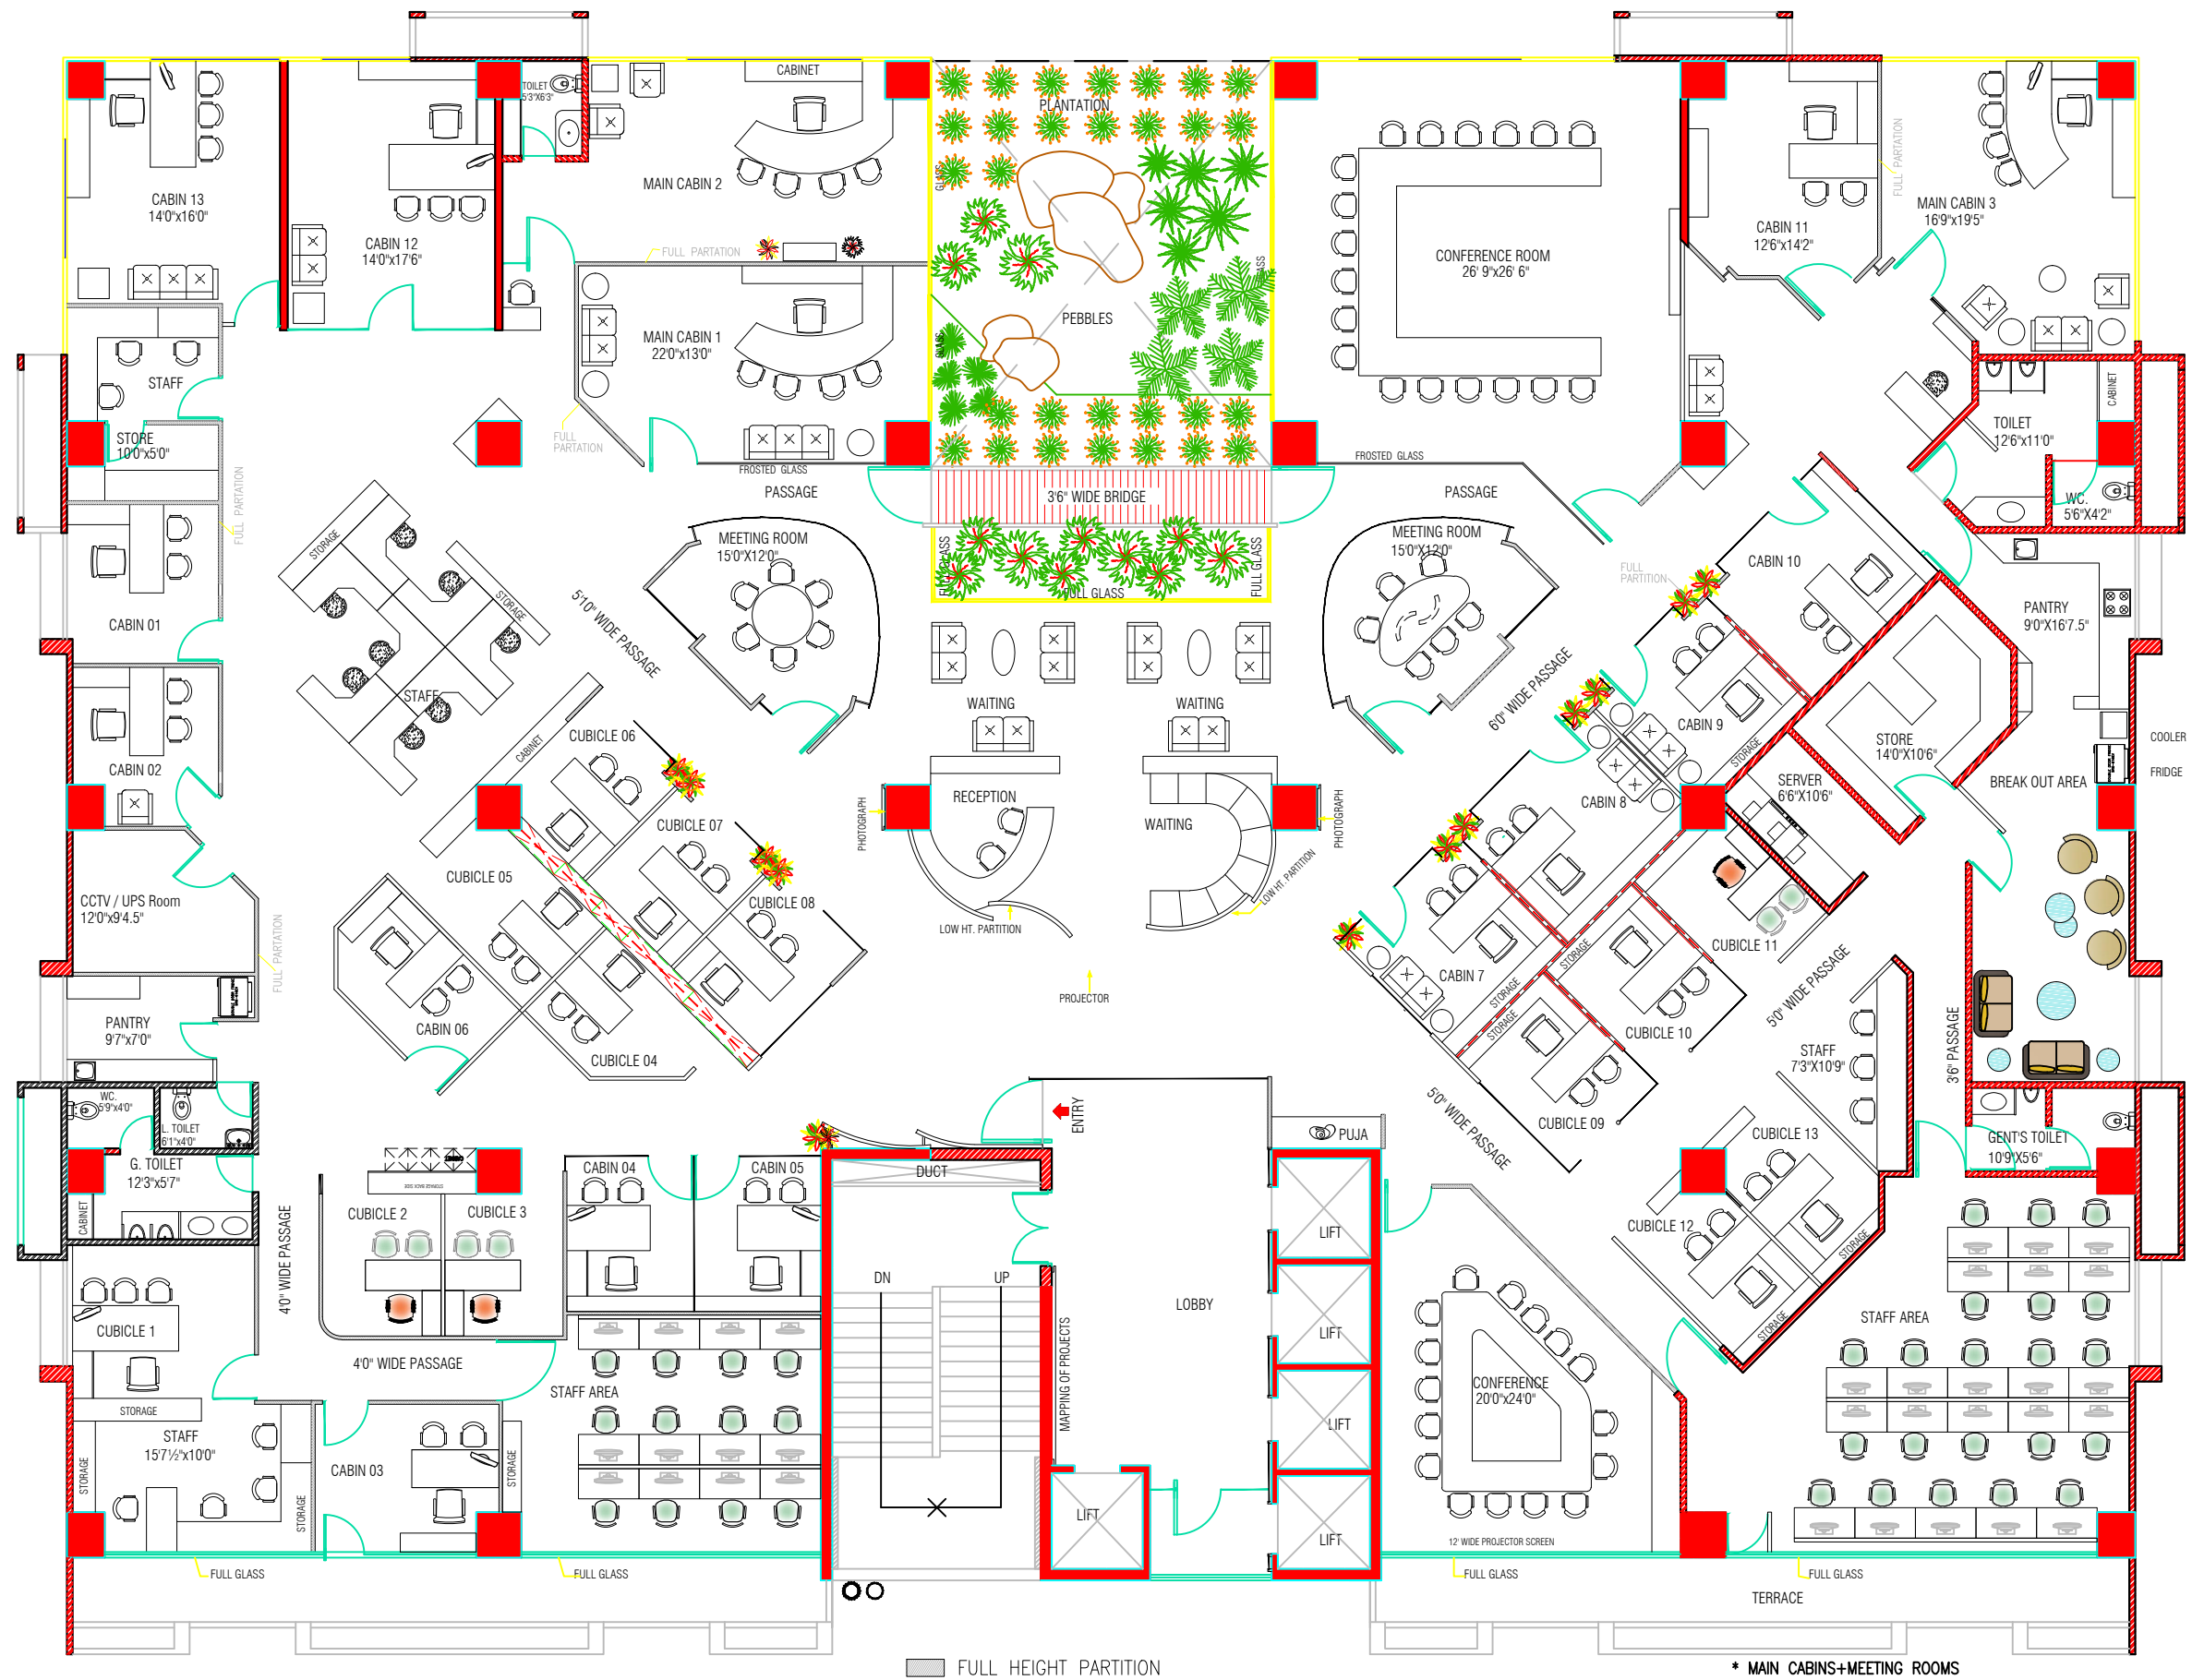

10th FLOOR
Furniture Layout

NOTE:

- ALL DRAWINGS ARE THE PROPERTY OF THE DESIGNER.
- DRAWINGS NOTE BE MEASURED ONLY WRITTEN DIMENSIONS ARE TO BE FOLLOWED.
- ALL THE DRAWINGS ARE IN BRITISH SYSTEM UNLESS OTHERWISE SPECIFIED.
- ALL DRAWINGS ARE TO BE READ IN CONNECTION WITH RELEVANT ARCHITECTURAL AND STRUCTURAL DETAILS.
- IF ANY CHANGES REQUIRED AT THE TIME OF EXECUTION ,IT SHOULD BE DISCUSSED AND GOT IT APPROVED BY THE DESIGNER,

INTERIOR SITE FOR,

COMMERCE HOUSE - 4

AT - A'BAD

CHECKED:Ashok

Date: 18\05\22

Drg.No:

Designer:Rahul

Scale: nts

03

Sr.no	Discription	Unit	6th Floor	7th Floor	10th Floor	TOTAL
1	Cabin	Nos	14	5	13	32
2	Main Cabin				3	3
3	Cubicle	Nos	24	35	13	72
4	Working Station L Tyle	Nos	46		8	54
5	Working Station Liner	Nos	76	138	43	257
6	Conference room 12 seater	Nos	1			1
7	Conference room 16 seater				1	1
8	Conference room 18 seater				1	1
9	VC room 8 seater	Nos	1			1
10	Meeting room 6 seater				2	2
11	Cafeteria Seating	Nos		100		100